


Multi-Purpose Benthic Observation System
Topside Electronics 02-14-2017

4U-6U Enclosure
or
Pelican Case

Pelican Protector
1510 Carry On Case

LCD
Control Panel
(Mounted inside of Lid?)

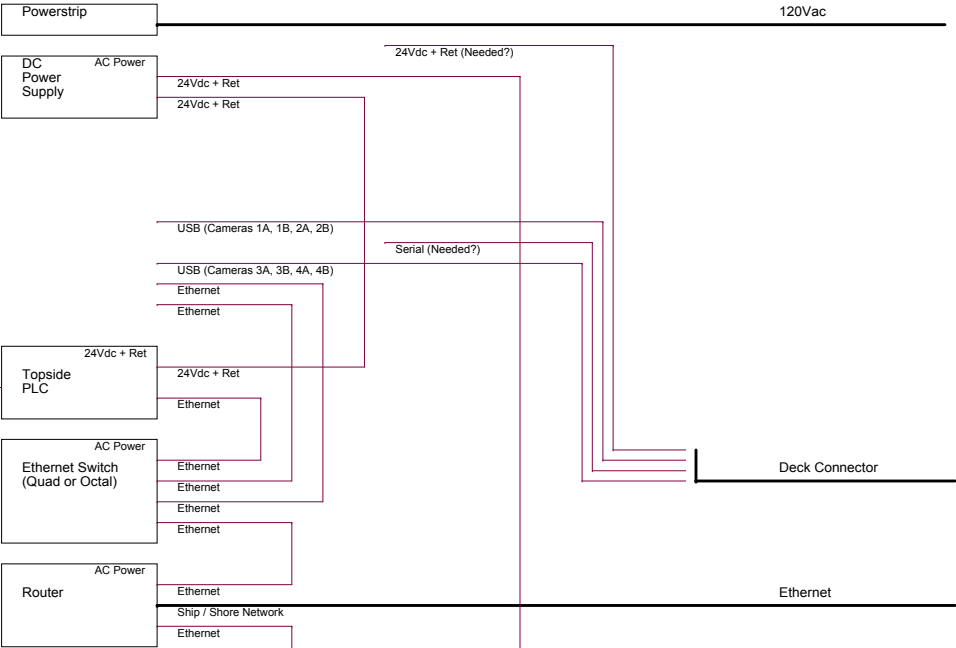

4U-6U Enclosure
Pelican Classic-V Series
3U or 5U

