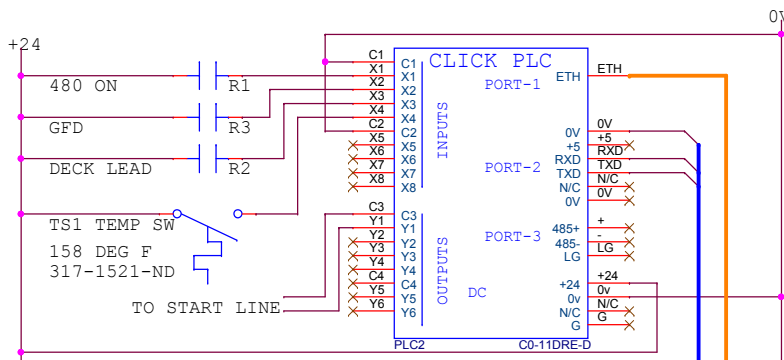
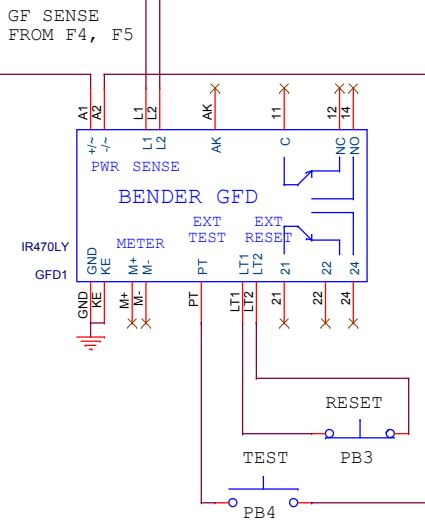
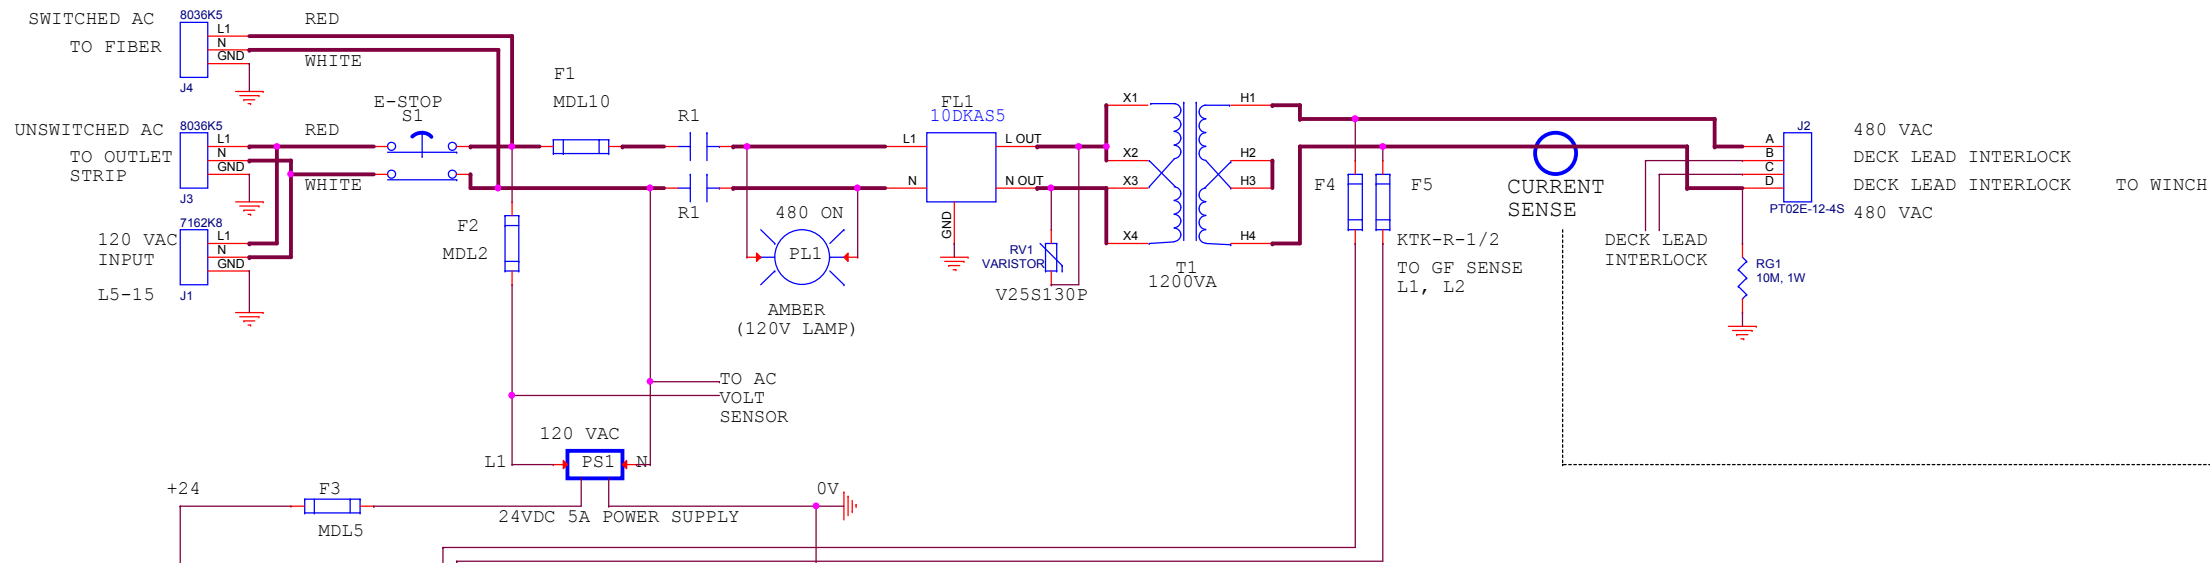


DRAFT 3/29/2018

Title			
BOS PDU CONTROL DETAIL			
Size	Document Number	Rev	
C	<Doc>	-	
Date:	Thursday, March 29, 2018	Sheet	1 of 1