
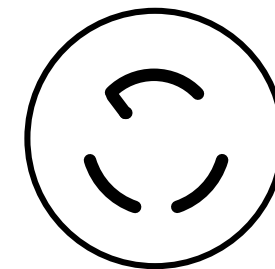
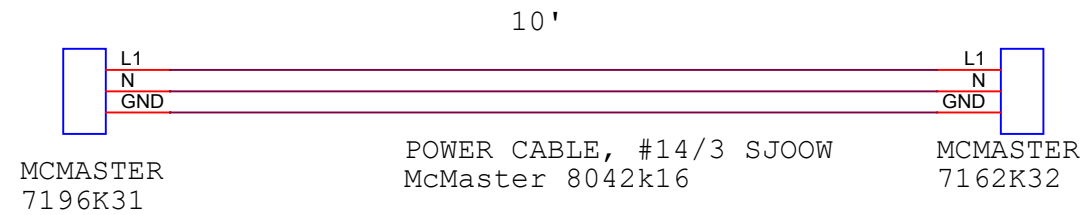
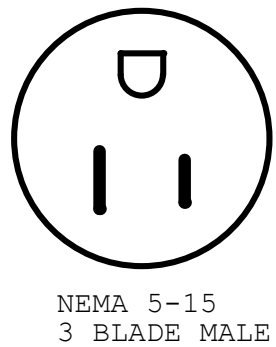


480 VAC
DECK LEAD INTERLOCK
DECK LEAD INTERLOCK
480 VAC

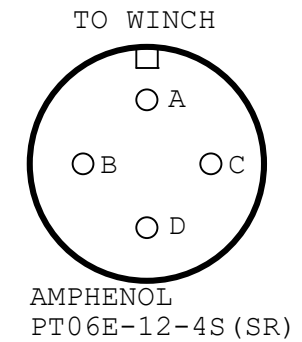

DRAFT 3/5/2018

Title		
BOS SYSTEM DECK CABLES		
Size B	Document Number <Doc>	Rev -
Date:	Monday, March 05, 2018	Sheet 1 of 1