


Junction Box (Oil Filled)

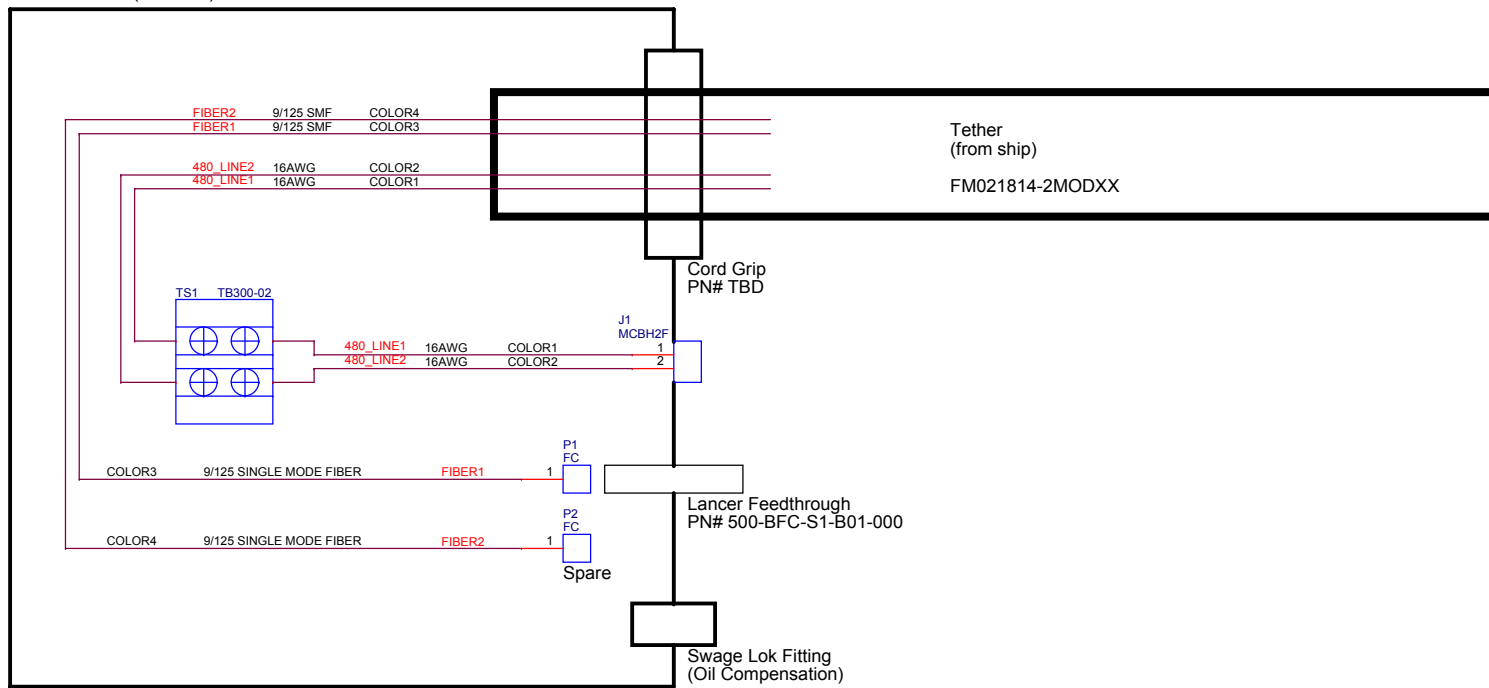

Draft
04/04/2018

MONTEREY BAY AQUARIUM RESEARCH INSTITUTE 7700 SANDHOLDT ROAD MOSS LANDING, CA 95039 (831) 775-1700 www.mbari.org Copyright MBARI 2000					
Title BOSS 2018 Junction Box Wiring Diagram				Number	
Size B	Engineer Chad Key	Layout <Layout Eng.>	Filename <Filename>	Rev A	
Date: Wednesday, April 04, 2018		Sheet 1 of 1			