


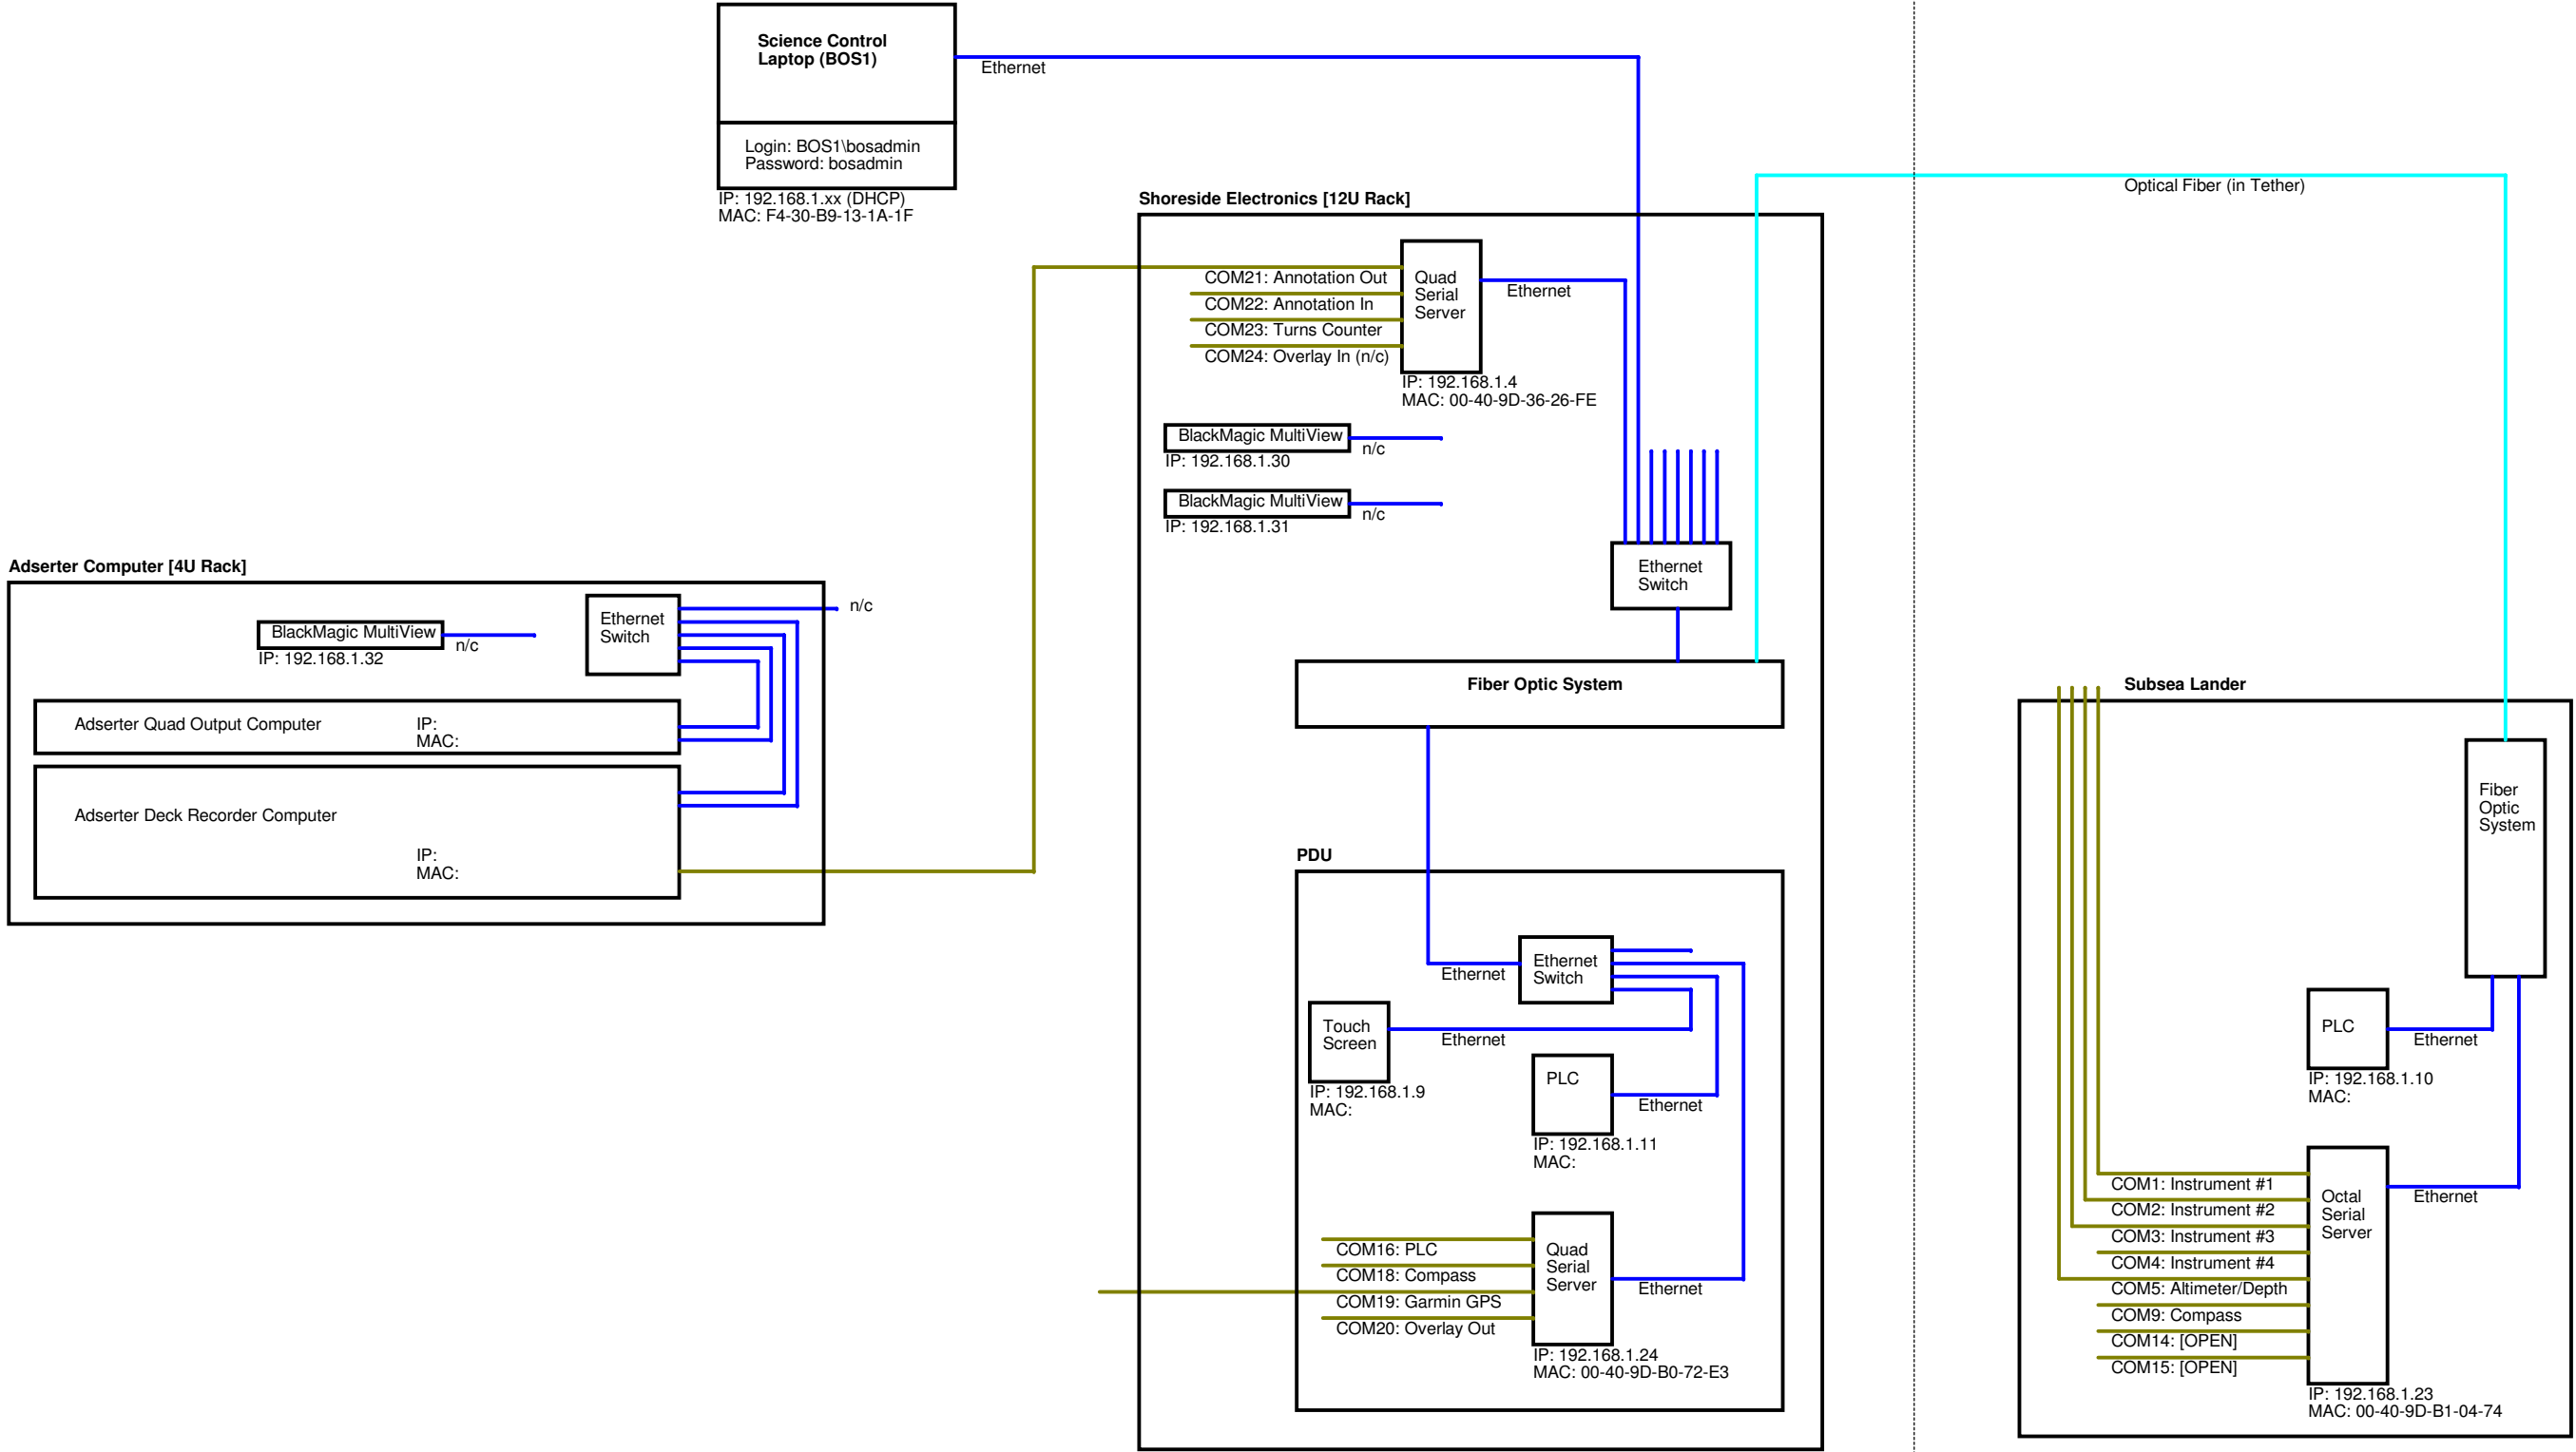

MONTEREY BAY AQUARIUM RESEARCH INSTITUTE
7700 SANDHOLDT ROAD
MOSS LANDING, CA 95039
(831) 775-1700 www.mbari.org
Copyright MBARI 2000



Title	BOSS 2018 Networking/Coummincations Diagram			Number
Size	Engineer	Layout	Filename	Rev
C	Chad Kacy	<Layout Eng.>	<Filename>	A
Date:	Friday, March 08, 2019	Sheet	1 of 1	