




MONTEREY BAY AQUARIUM RESEARCH INSTITUTE
7700 SANDHOLDT ROAD
MOSS LANDING, CA 95039
(831) 775-1700 www.mbari.org
Copyright MBARI 2000

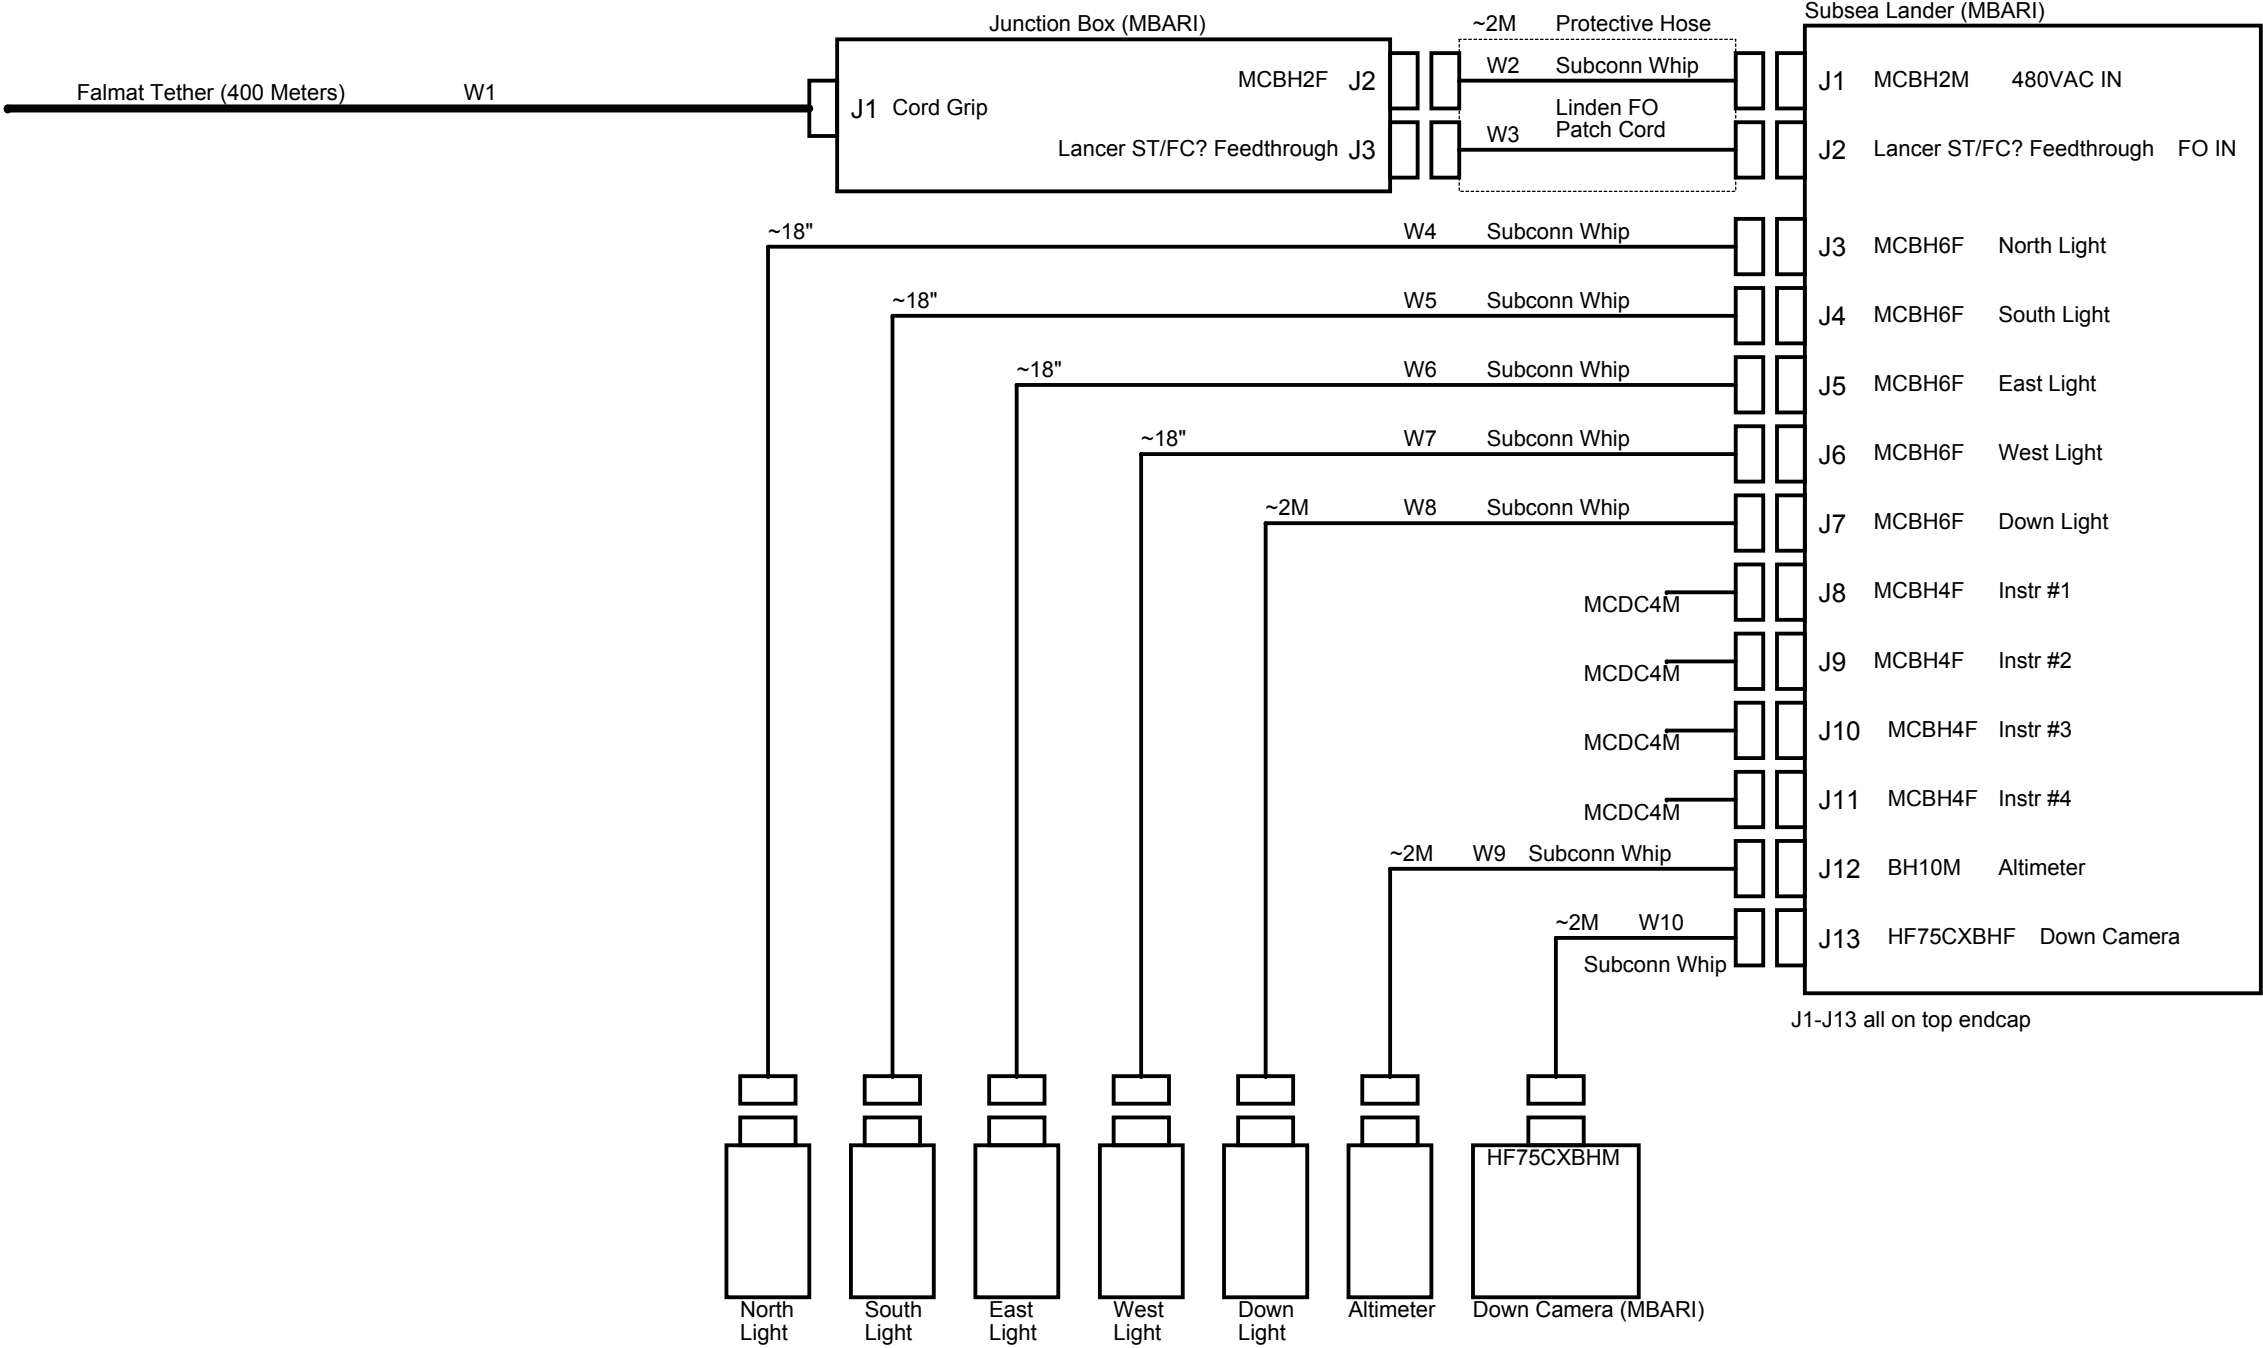

Title: BOSS 2018 Subsea Connector/Cabling Diagram				Number
Size C	Engineer: Chad Kacy	Layout: <Layout Eng.>	Filename: <Filename>	Rev A
Date: Monday, February 26, 2018		Sheet 1 of 1		