

BATTERY CHARGING
INPUT IN MRS
CONFIGURATION CONNECT
BAT 1 PORT TO J1

CONNECT MRS
INTERNAL LI
BATTERY PACK TO J2

CONNECT BRS BATT
COMBINER TO J8 IN BRS
CONFIGURATION

TO BULKHEAD CONNECTORS

DC INPUTS

SHORE/CONSOLE

CHARGE
CONN FOR
MRS

BATT 1

BATT 2


BATT 2
NO DIODE

SHORE DC IN
232 TXD
232 RXD
GND
GND
GND
ON/OFF SW
SHORE DC IN

SHORE DC IN
232 TXD
232 RXD
GND
GND
GND
ON/OFF SW
SHORE DC IN

SHORE DC IN
232 TXD
232 RXD
GND
GND
GND
ON/OFF SW
SHORE DC IN

SHORE DC IN
232 TXD
232 RXD
GND
GND
GND
ON/OFF SW
SHORE DC IN

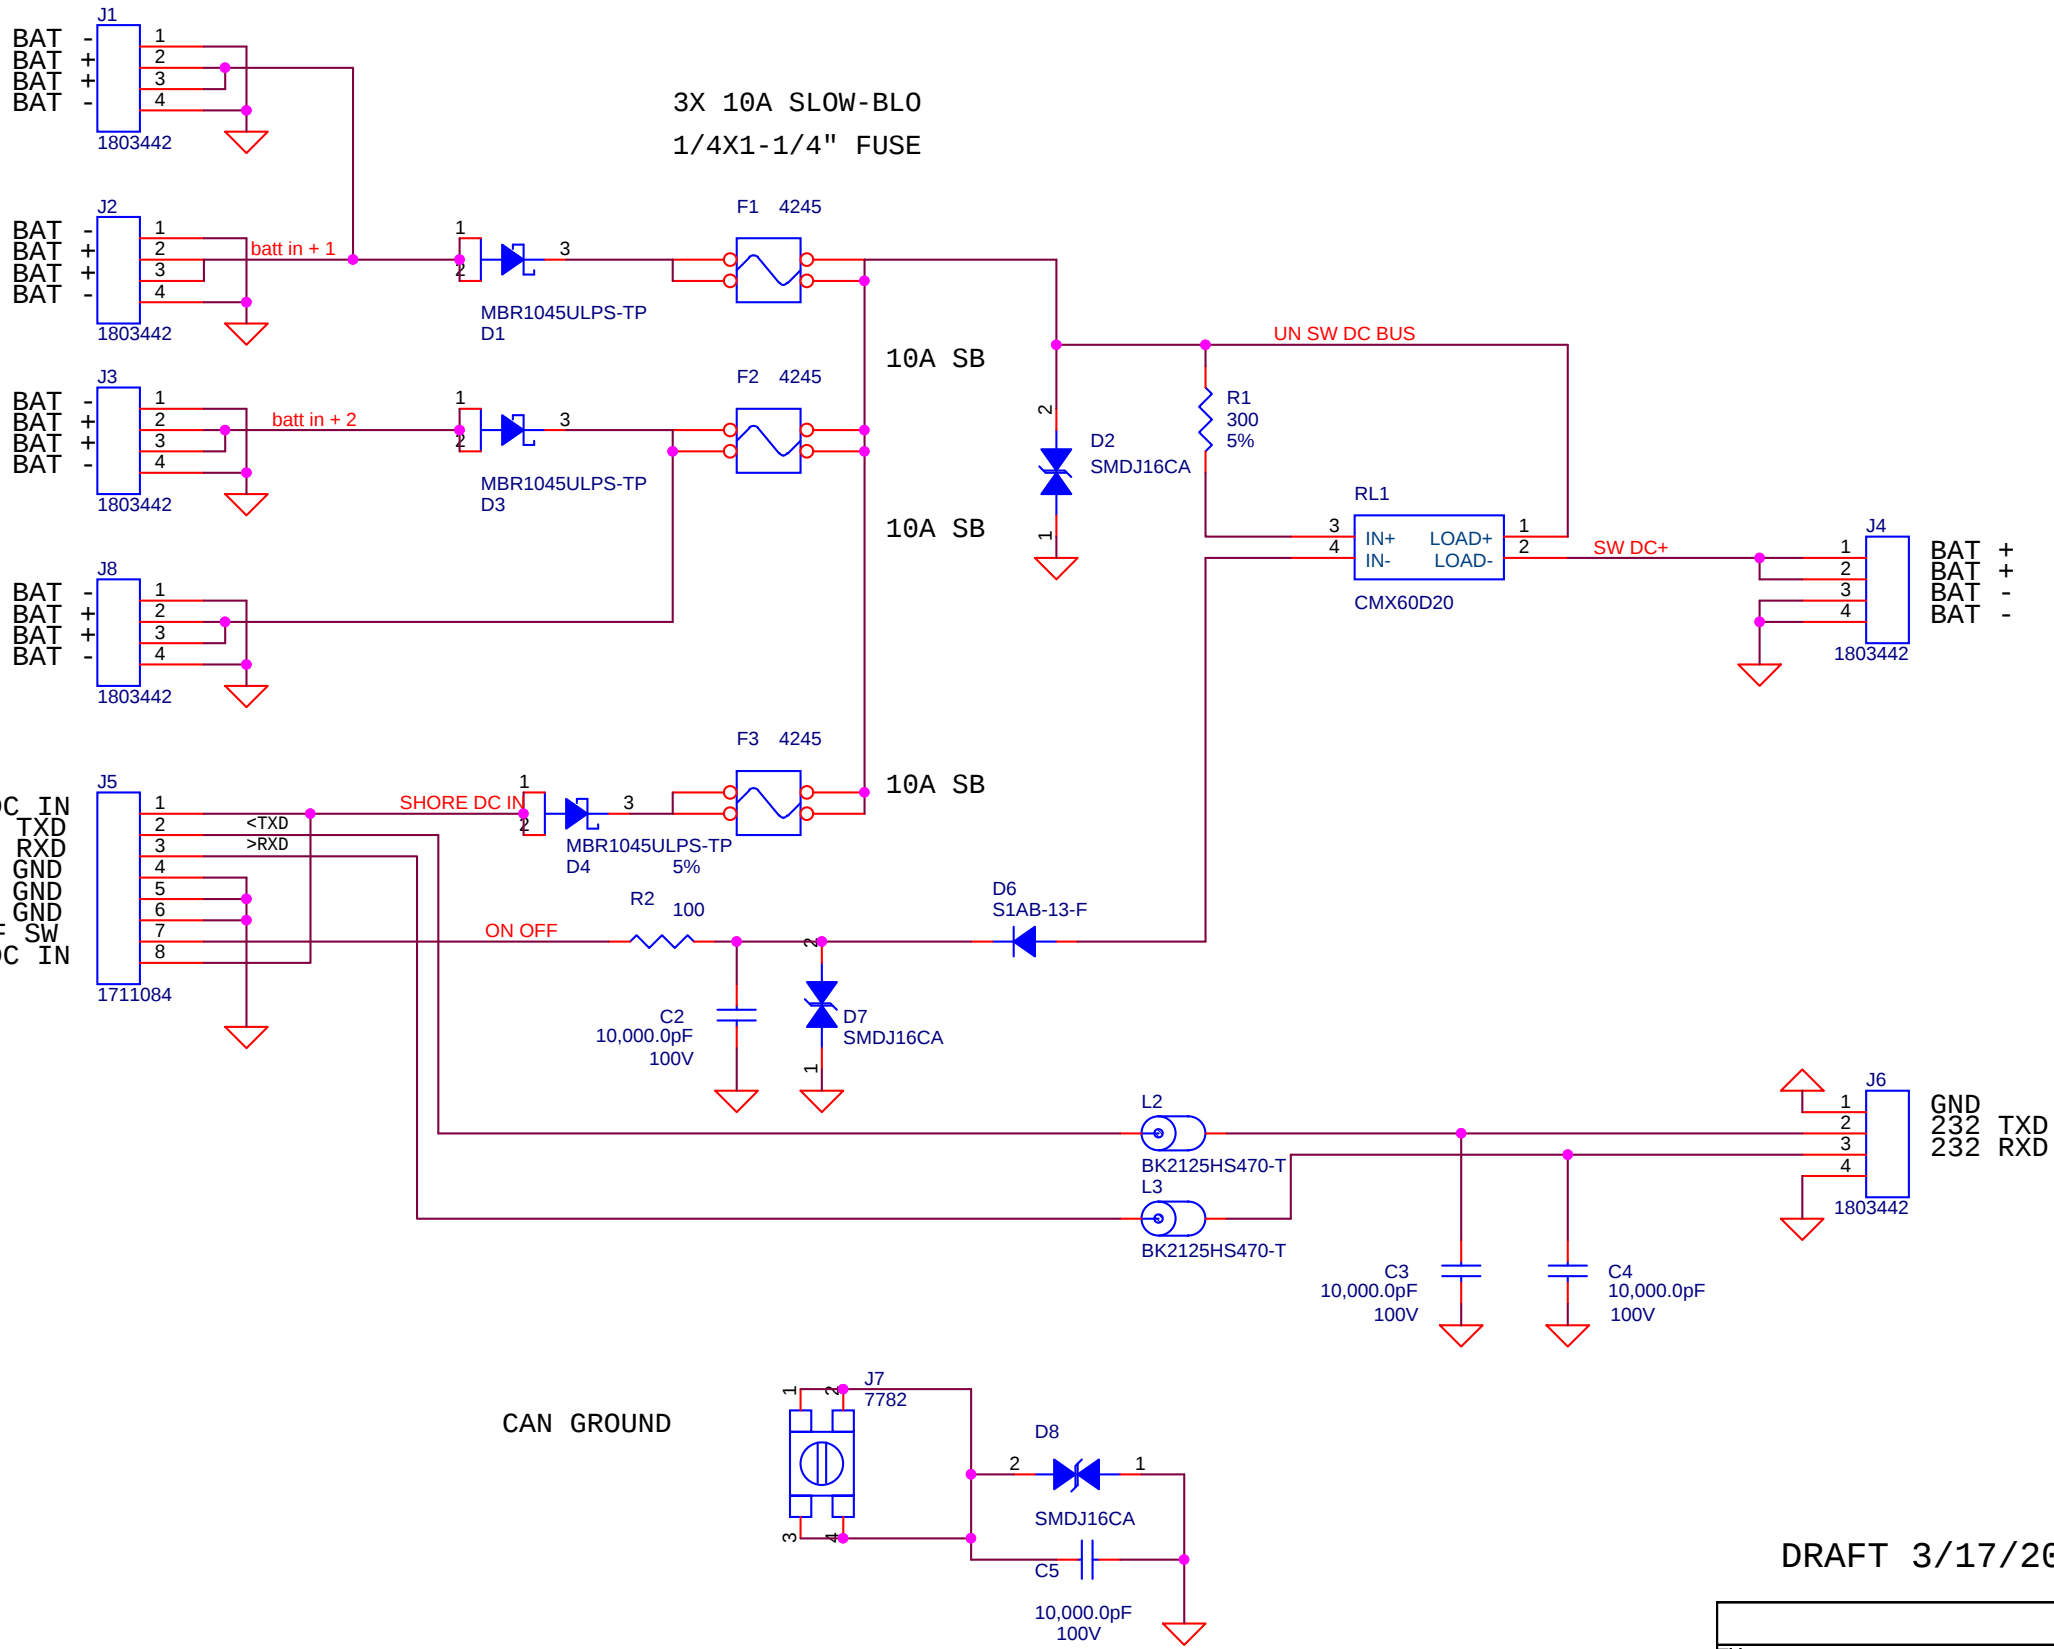

TO O5 BOARD

DRAFT 3/17/2015

Title		
MRS BRS SW BOARD		
Size	Document Number	Rev
B	<Doc>	-
Date:	Wednesday, April 01, 2015	Sheet 1 of 1