
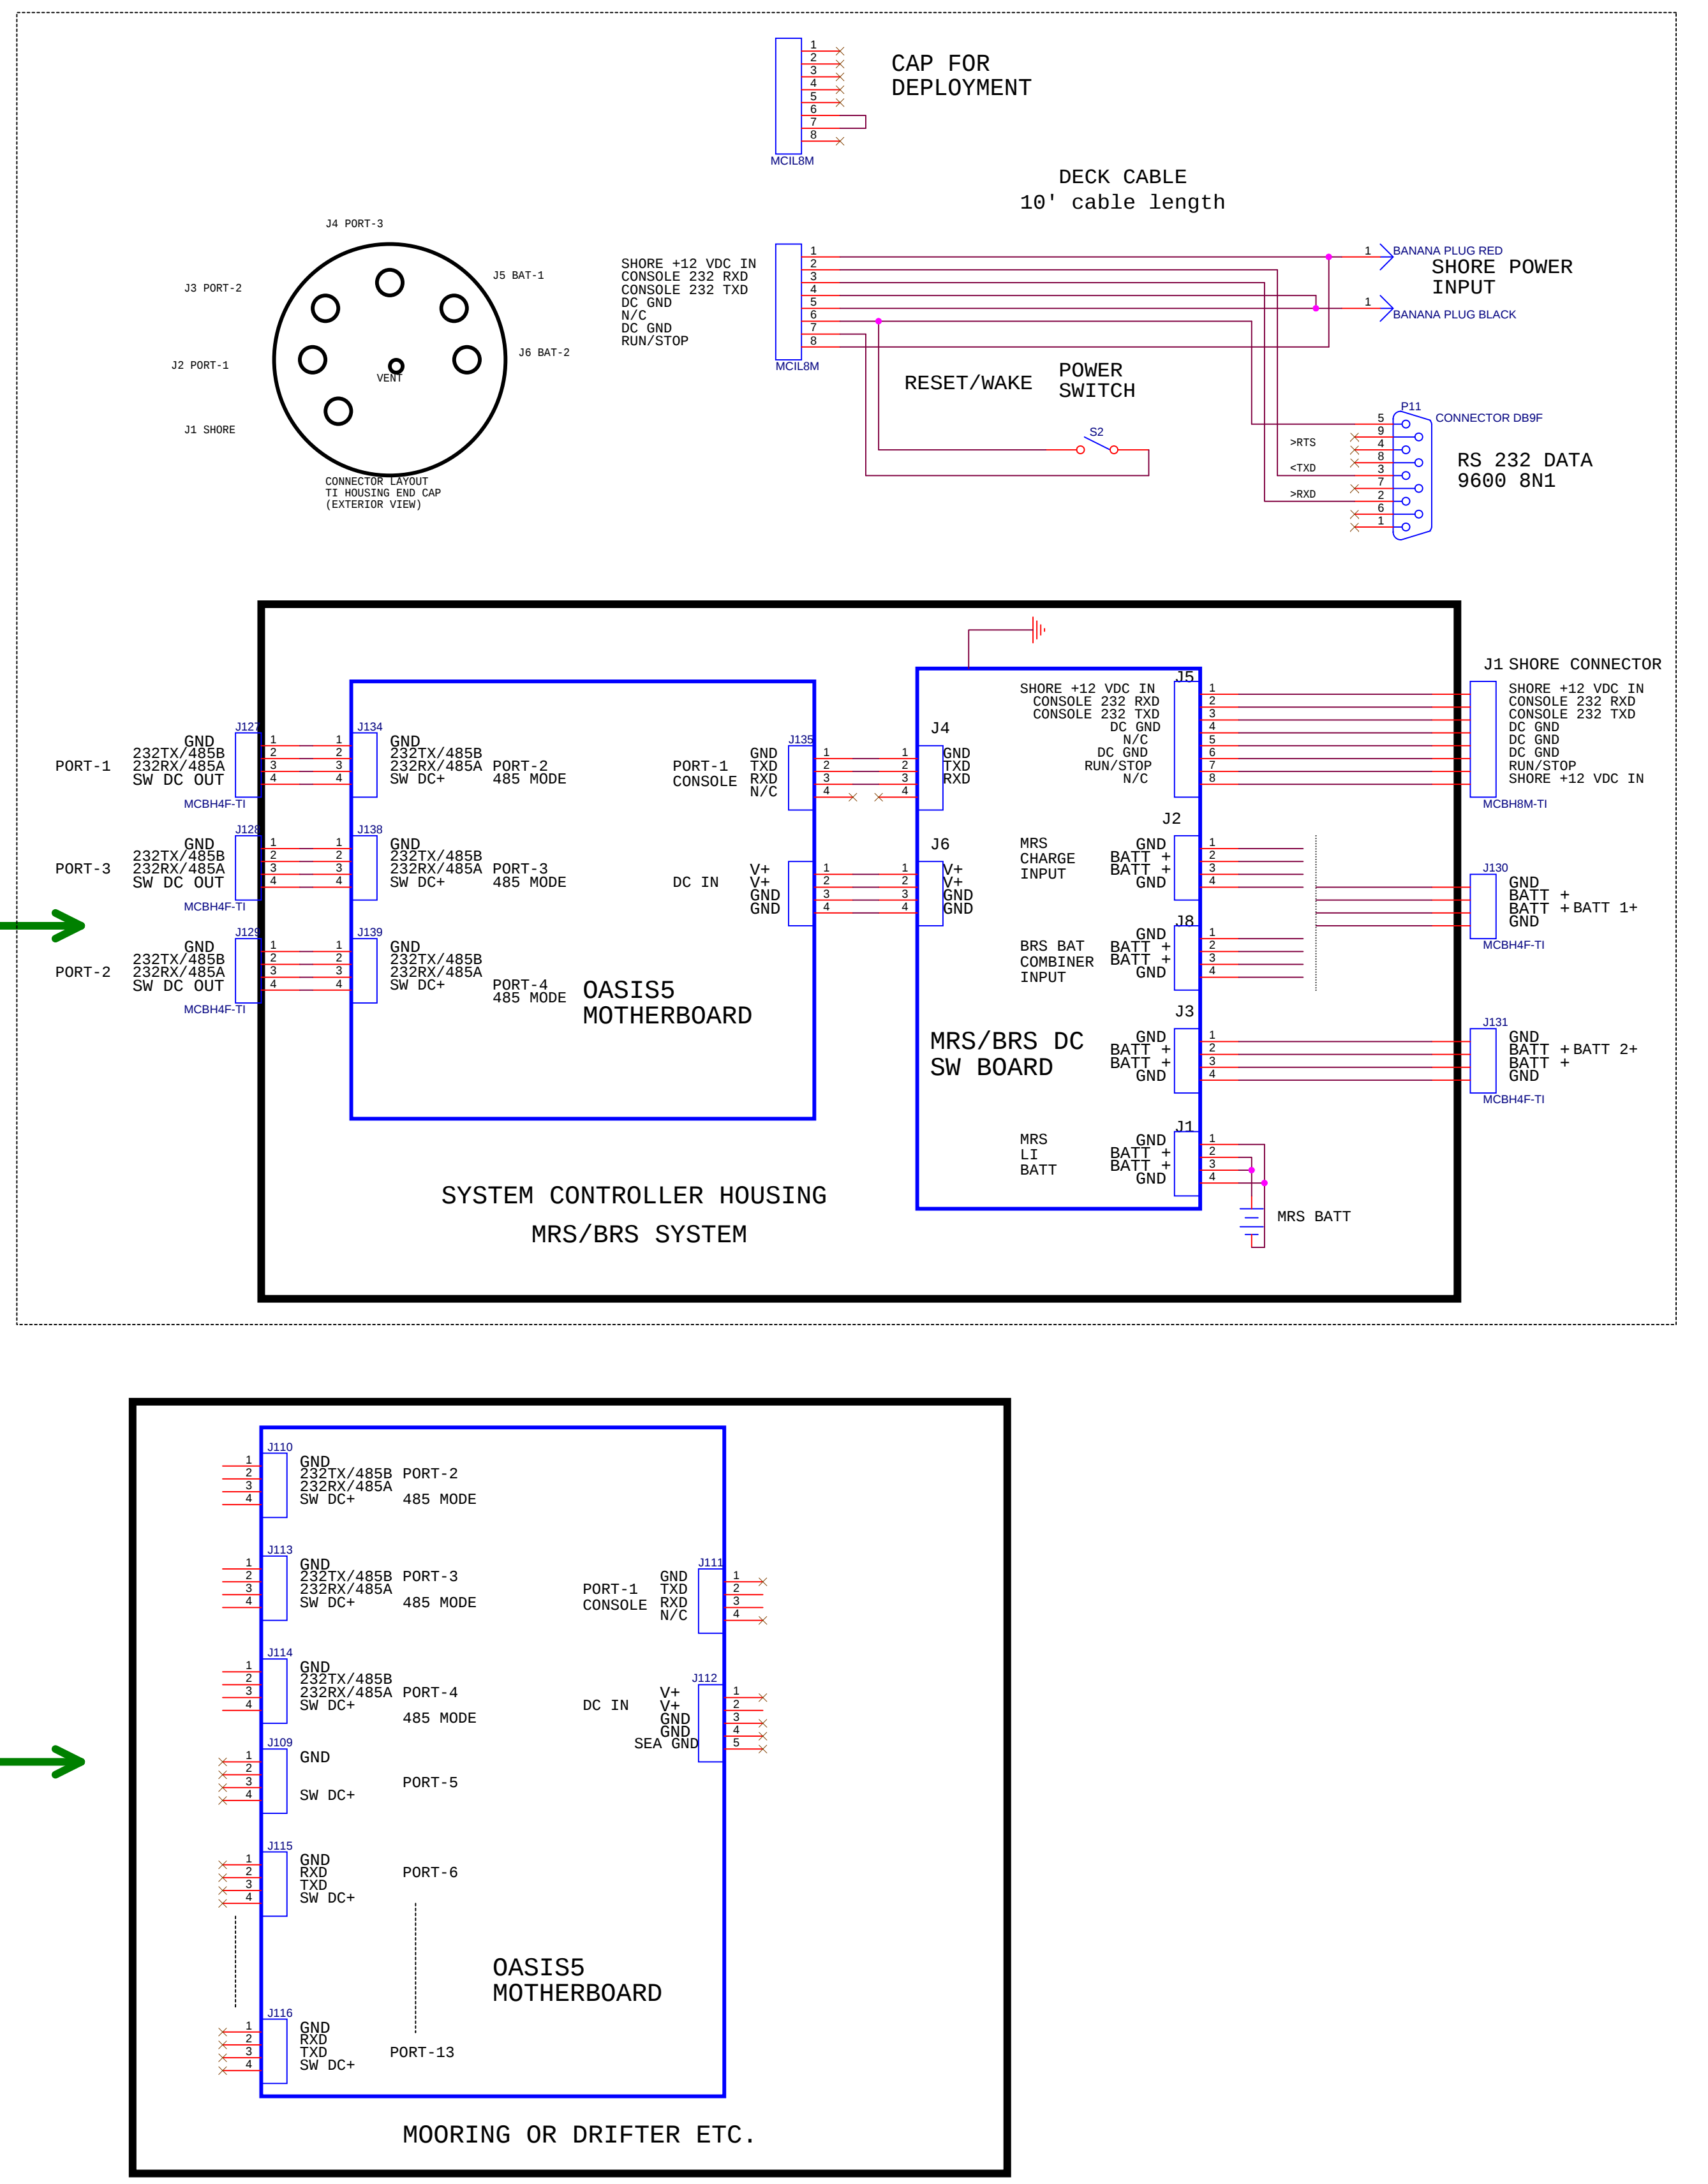


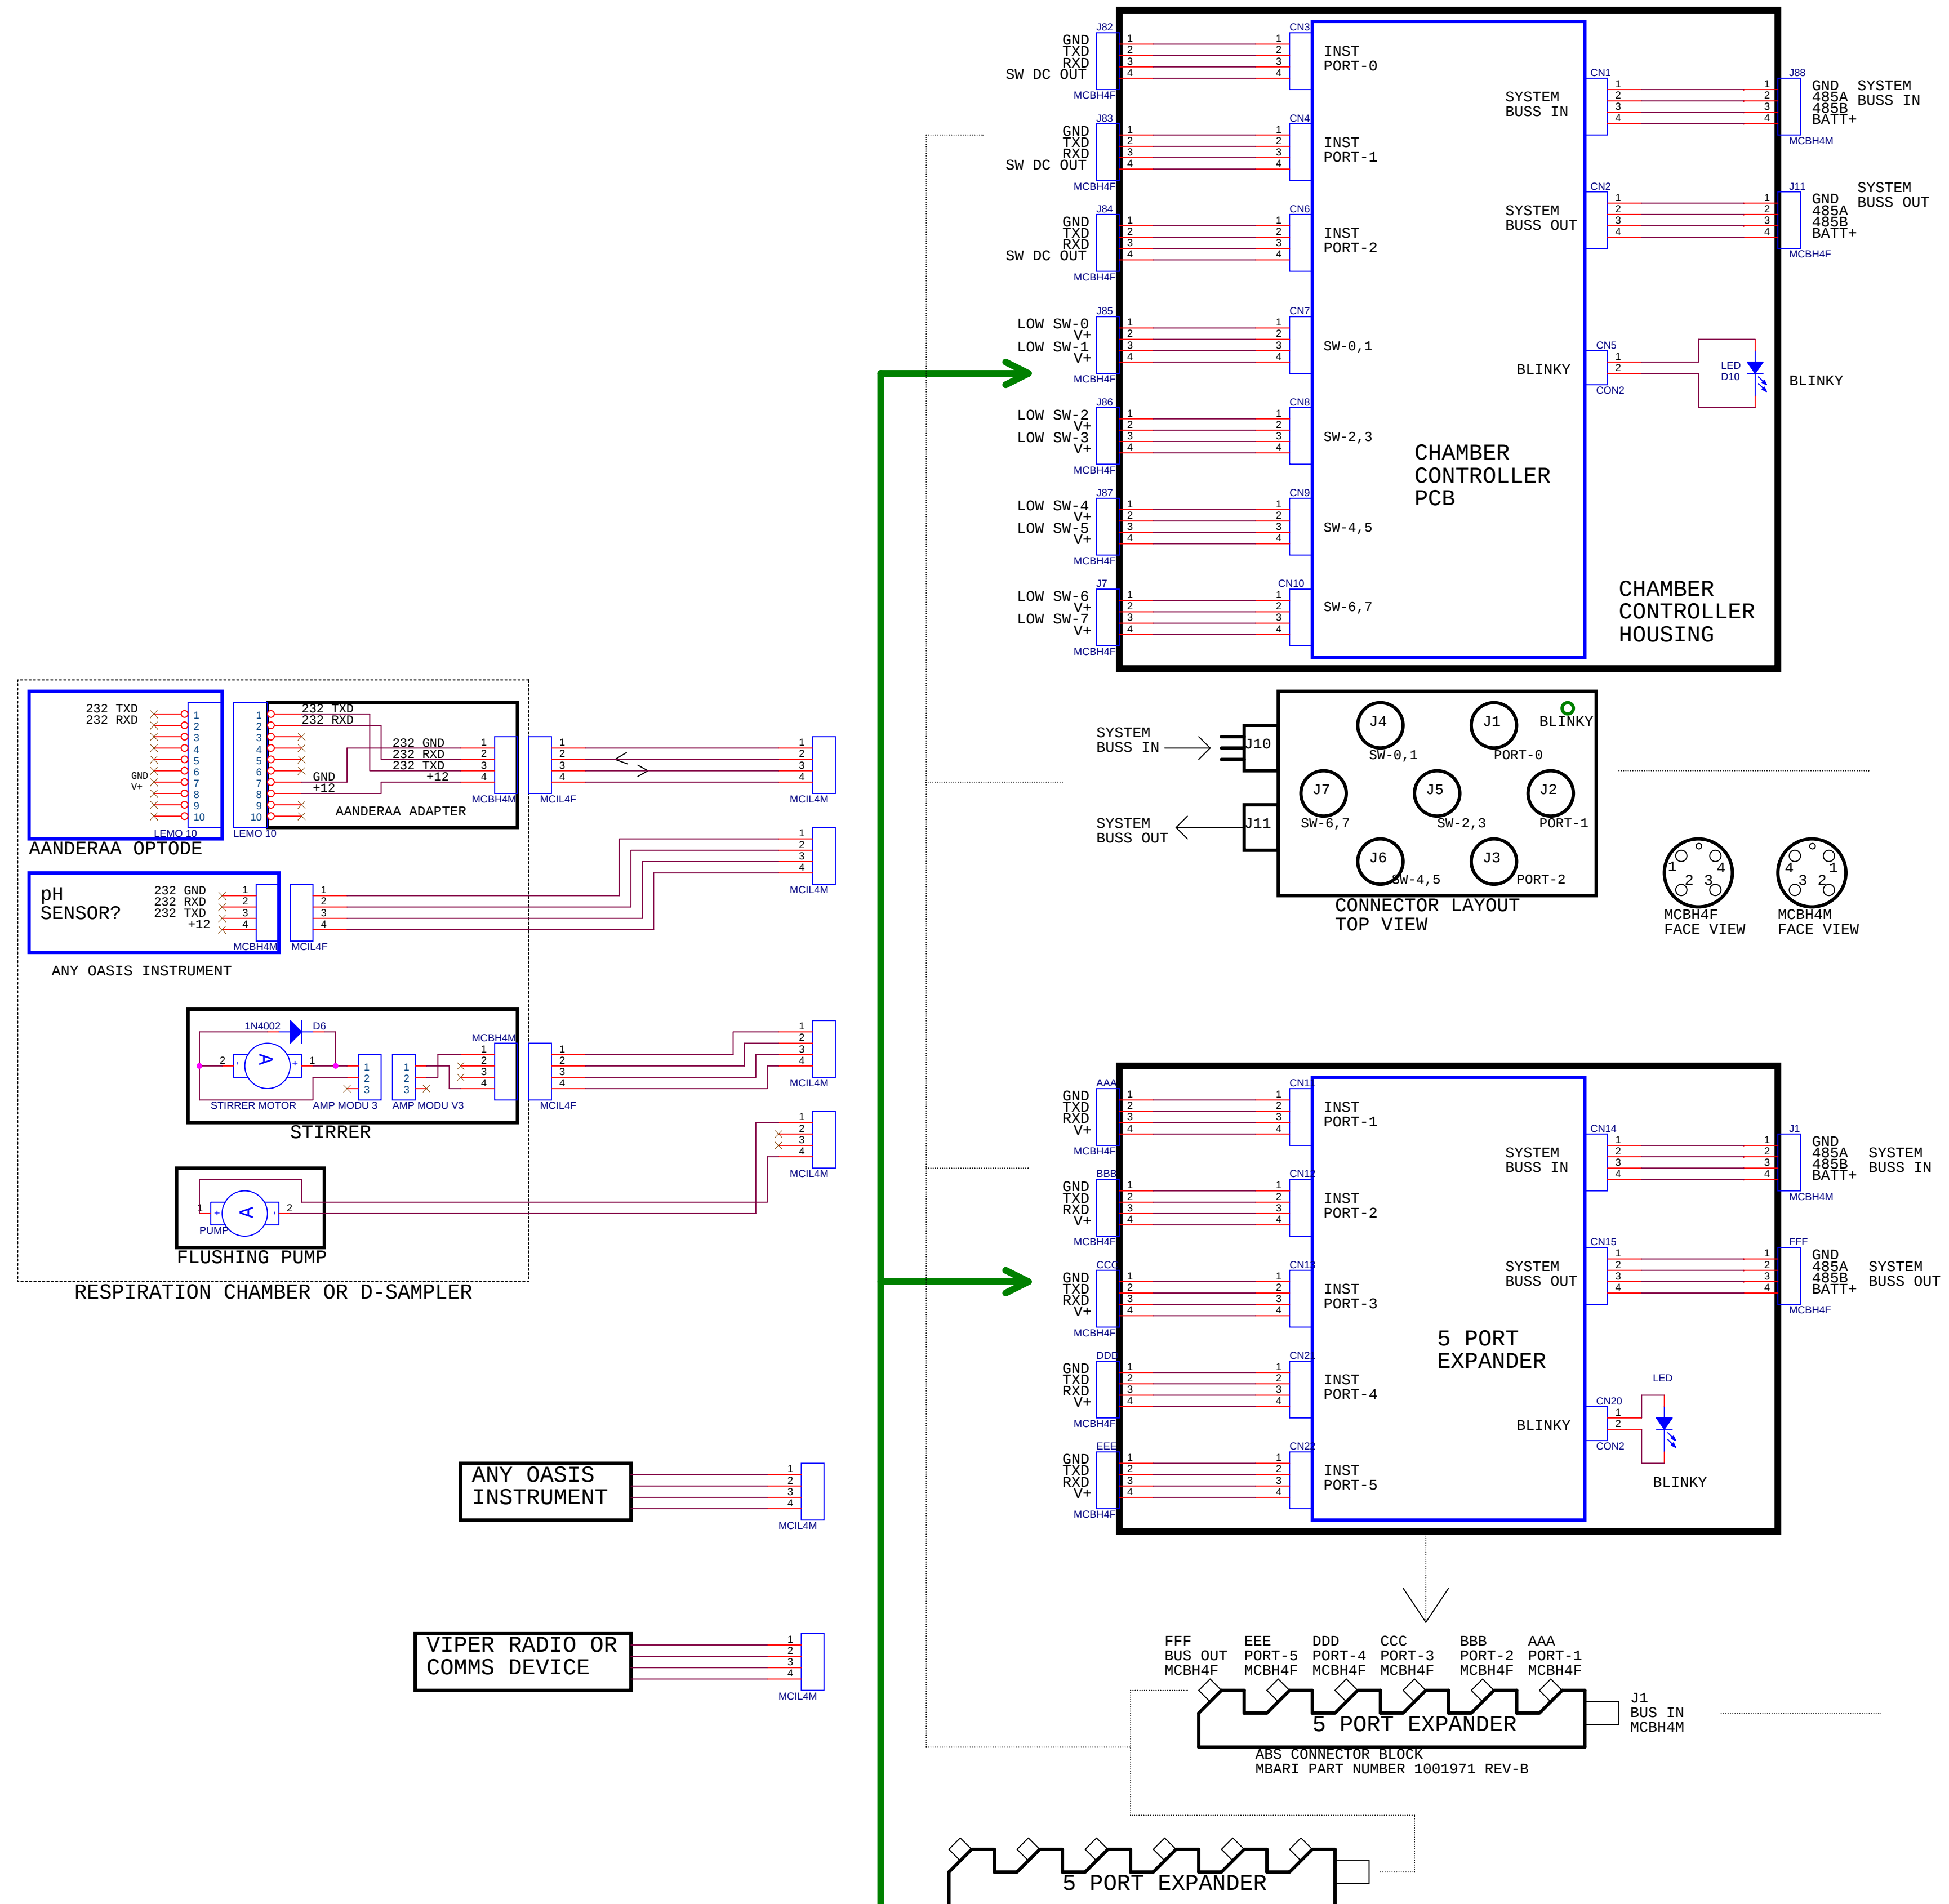

2/8/2016

File	O5 Mooring configuration	Rev	-
Size	Document Number		
D	<Doc>		
Date	Monday, February 08, 2016	Sheet	1 of 1