


Project #901714

Modified Digi Cable [2]
PN 76000201

Garmin 19xHVS GPS Antenna Cable [2]

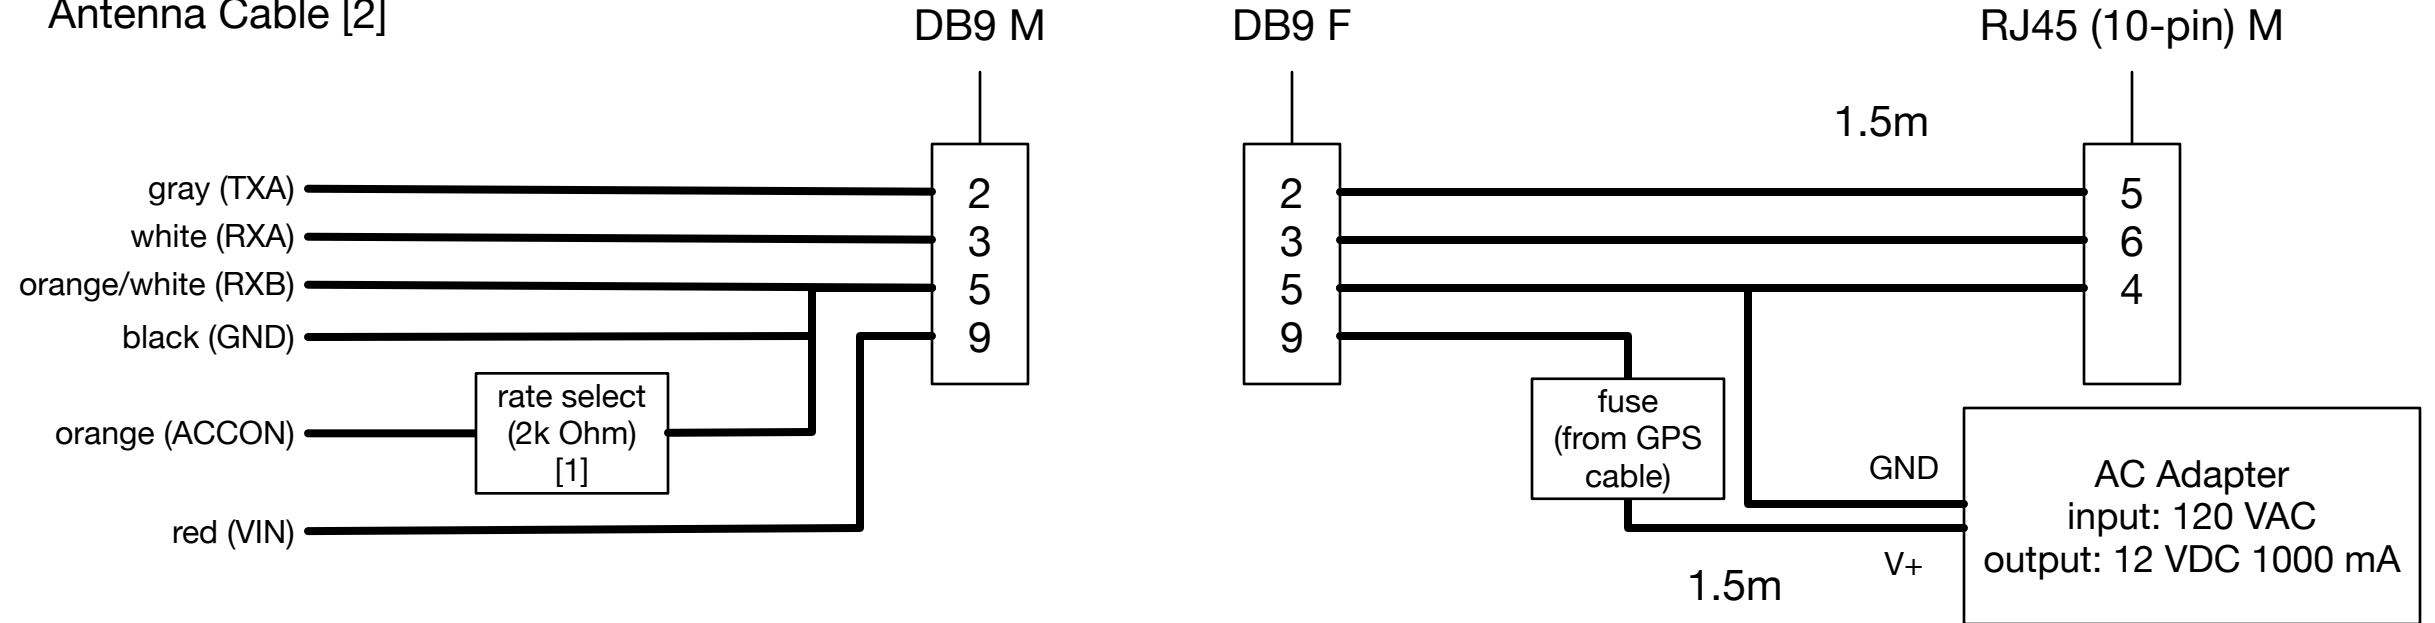

- [1] Garmin rate select cable or 2k resistor
- [2] Pinouts attached

rev 0 30aug17-0800
rev 1 30aug17-0840