



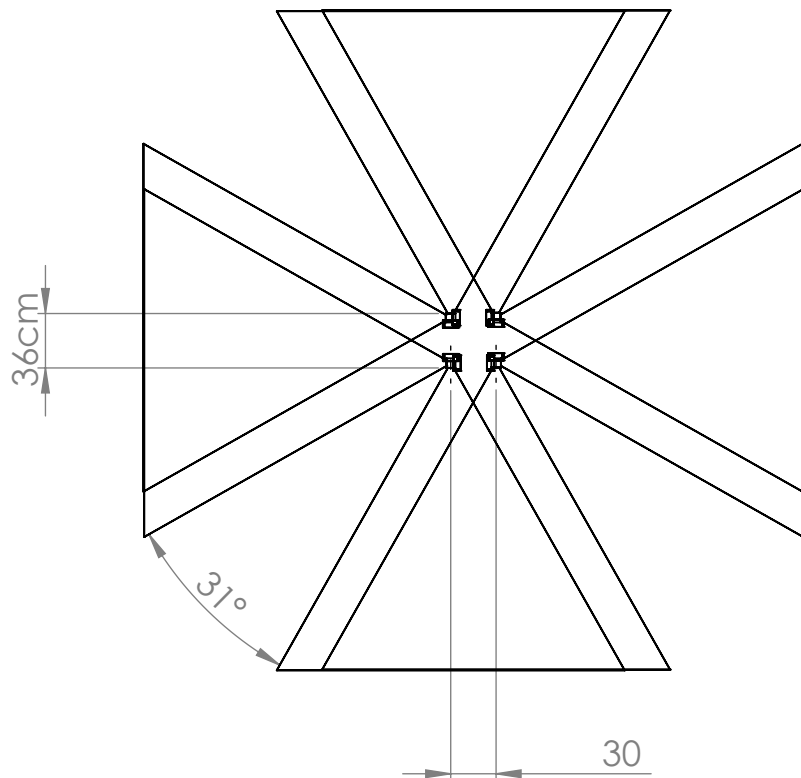

FOV = 59H x 44V x 72 D
 Equivalent to SeaCam
 or 32mm lens with dome port
 or 20 mm lens with flat port
 (assuming full frame sensor)

4 camera pairs on two levels.
 Distance between cameras = 30cm

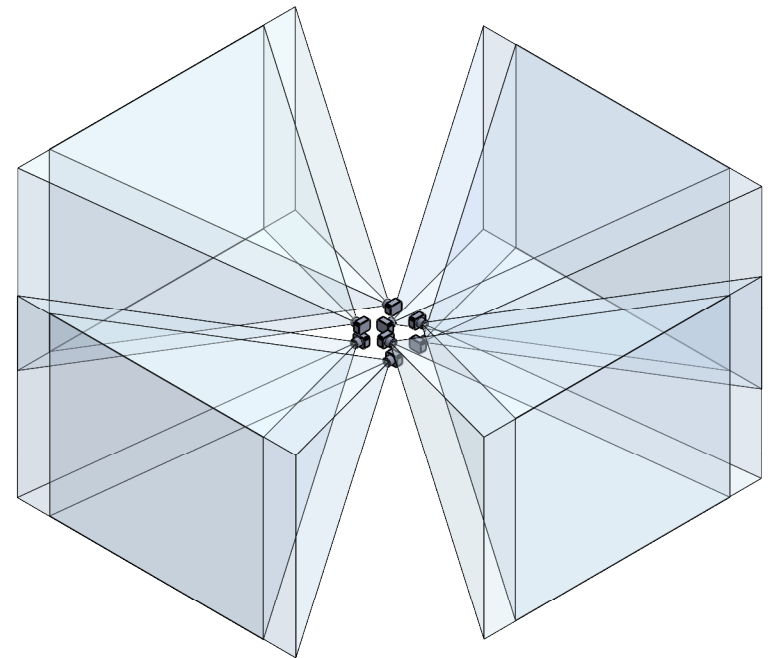

UNLESS OTHERWISE SPECIFIED TOLERANCES ARE:				APPROVALS		DATE		Monterey Bay Aquarium Research Institute							
1 PLACE DIM ±1/16		2 PLACE DIM ±.02		3 PLACE DIM ±.005		ANGLES ±1°		DRAWN		9/19/2016		MBARI 7700 Sandholdt RD. Moss Landing, CA 95039 PH: (831) 775-1700 			
1. DIMENSIONS ARE IN INCHES 2. DIMENSION LIMITS HELD AFTER PLATING. 3. REMOVE BURRS AND SHARP EDGES .015 MAX. 4. MACHINED FILLET RADII .0150-.030. 5. MACHINED DIAMETERS ON A COMMON CENTERLINE CONCENTRIC WITHIN .005 6. PERPENDICULARITY & PARALLELISM OF MACHINED SURFACES .002 PER INCH, MAX .012 INCHES FOR SINGLE SURFACE.								CHECKED							
								ENGINEER		Francois Cazenave					
								PROJECT NO.							
Vendor:								PROJECT							
Material: Material <not specified>								WEIGHT		90294.37 lb					
										SIZE		DWG. NO.		REV.	
								A							
								SCALE: 1:50						SHEET 1 OF 1	