



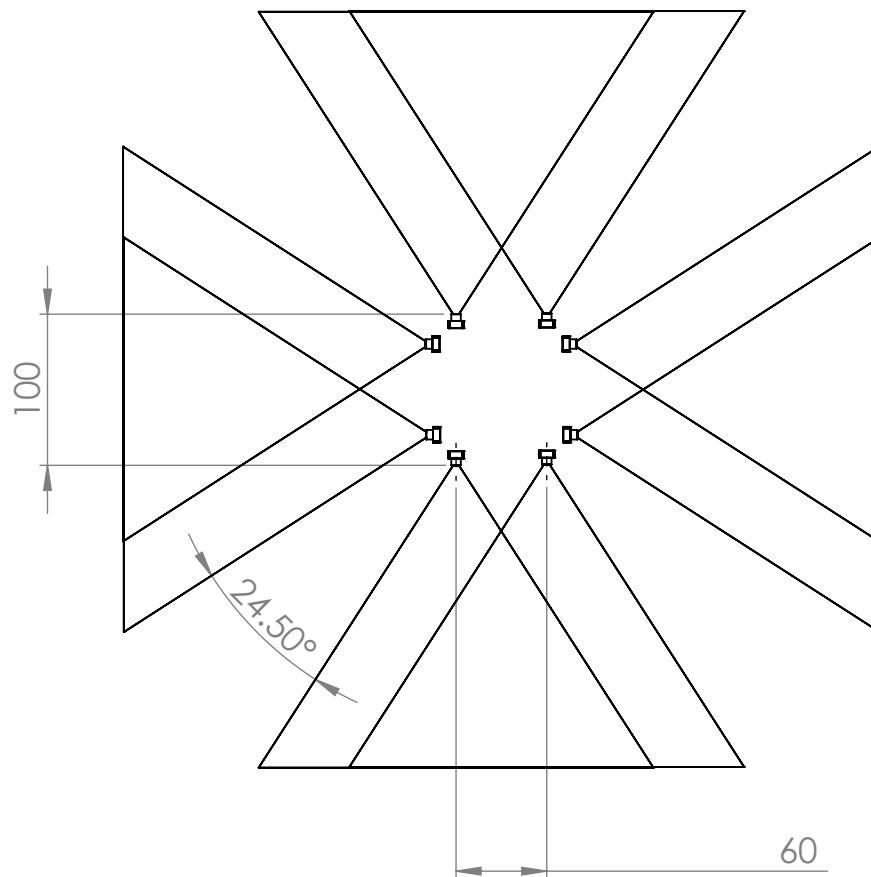

FOV = 66H x 64V x 75 D
 or 28mm lens with dome port
 or 17mm lens with flat port
 (assuming full frame sensor)

4 camera pairs on single levels.
 Distance between cameras = 60cm

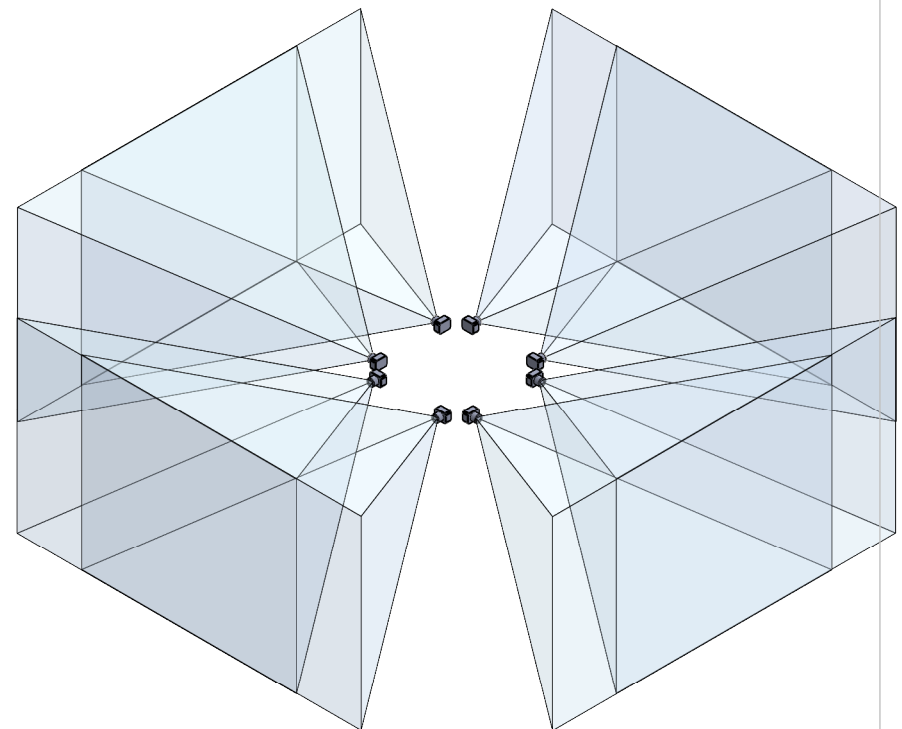

UNLESS OTHERWISE SPECIFIED TOLERANCES ARE:				APPROVALS		DATE		Monterey Bay Aquarium Research Institute		
1 PLACE DIM ±1/16	2 PLACE DIM ±.02	3 PLACE DIM ±.005	ANGLES ±1°	DRAWN	9/19/2016					
1. DIMENSIONS ARE IN INCHES 2. DIMENSION LIMITS HELD AFTER PLATING. 3. REMOVE BURRS AND SHARP EDGES .015 MAX. 4. MACHINED FILLET RADII .0150-.030. 5. MACHINED DIAMETERS ON A COMMON CENTERLINE CONCENTRIC WITHIN .005 6. PERPENDICULARITY & PARALLELISM OF MACHINED SURFACES .002 PER INCH, MAX .012 INCHES FOR SINGLE SURFACE.				CHECKED						
				ENGINEER	Francois Cazenave					
				PROJECT NO.					Camera_Assembly	
				PROJECT						
Vendor:						SIZE		DWG. NO.	REV.	
Material: Material <not specified>				WEIGHT		54212.48 lb		SCALE: 1:50		
								SHEET 1 OF 1		