



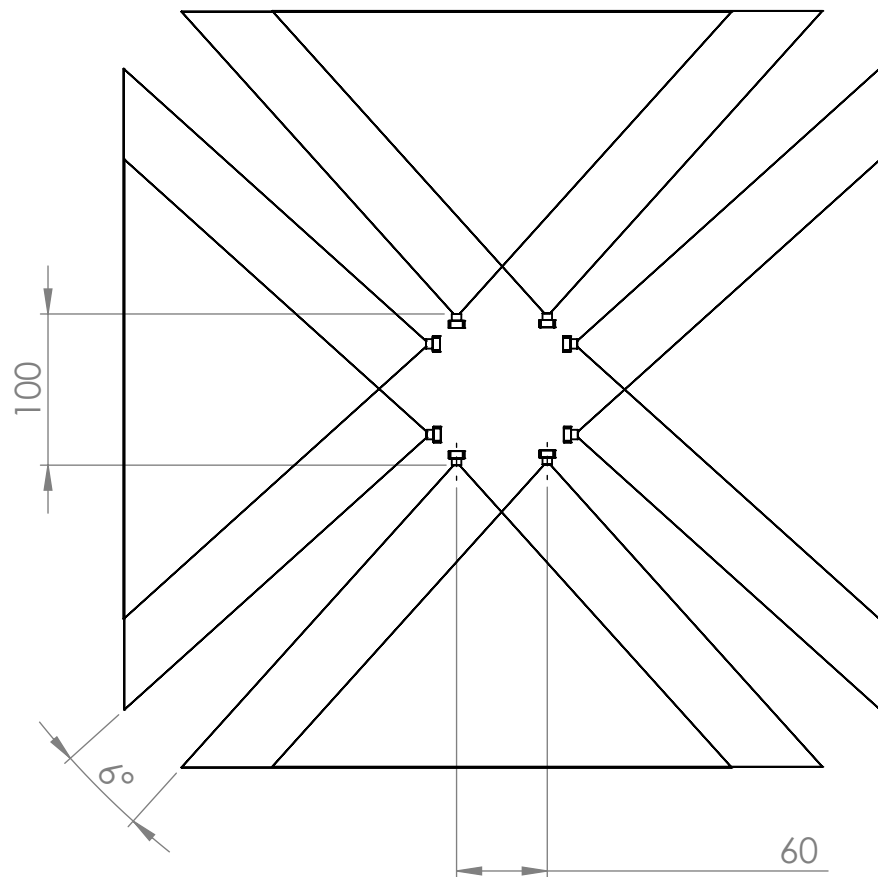

FOV = 84H x 62V x 94 D
 or 20mm lens with dome port
 or 9mm lens with flat port
 (assuming full frame sensor)

4 camera pairs on single levels.
 Distance between cameras = 60cm

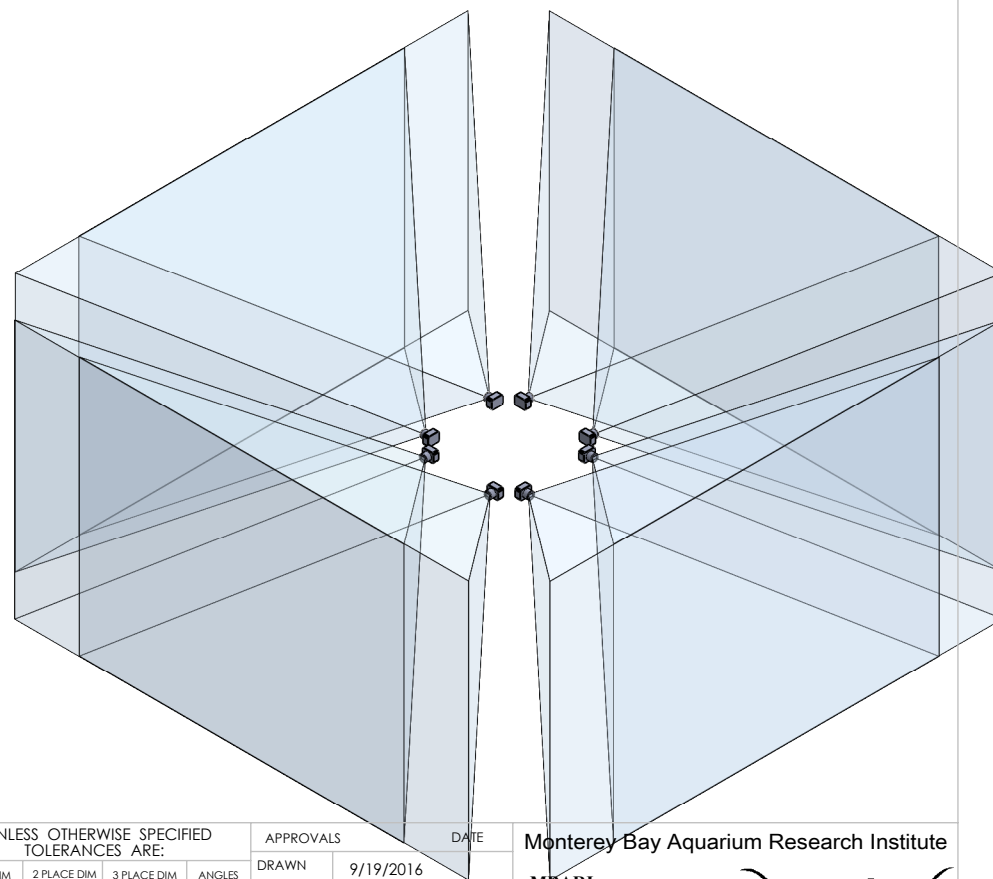

UNLESS OTHERWISE SPECIFIED TOLERANCES ARE:				APPROVALS		DATE		Monterey Bay Aquarium Research Institute	
1 PLACE DIM ±1/16	2 PLACE DIM ±.02	3 PLACE DIM ±.005	ANGLES ±1°	DRAWN	9/19/2016		MBARI 7700 Sandholdt RD. Moss Landing, CA 95039 PH: (831) 775-1700 		
1. DIMENSIONS ARE IN INCHES 2. DIMENSION LIMITS HELD AFTER PLATING. 3. REMOVE BURRS AND SHARP EDGES .015 MAX. 4. MACHINED FILLET RADII .0150-.030. 5. MACHINED DIAMETERS ON A COMMON CENTERLINE CONCENTRIC WITHIN .005 6. PERPENDICULARITY & PARALLELISM OF MACHINED SURFACES .002 PER INCH, MAX .012 INCHES FOR SINGLE SURFACE.				CHECKED					
				ENGINEER	Francois Cazenave				
				PROJECT NO.					
				PROJECT					
Vendor:						SIZE		DWG. NO.	REV.
Material: Material <not specified>				WEIGHT		104848.41 lb			
				SCALE:1:50				SHEET 1 OF 1	