


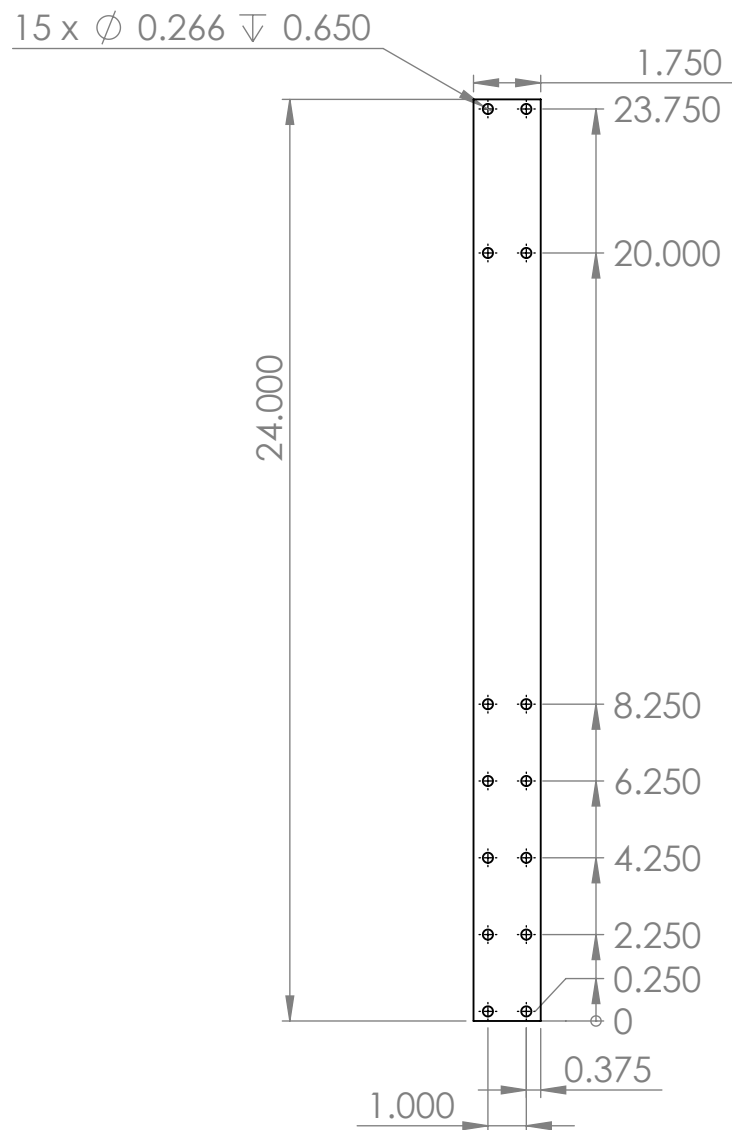

|   |                     |                      |               |             |                   |      |  |   |          |  |              |
|---|---------------------|----------------------|---------------|-------------|-------------------|------|--|---|----------|--|--------------|
| UNLESS OTHERWISE SPECIFIED<br>TOLERANCES ARE:   |                     |                      |               | APPROVALS   |                   | DATE |  | Monterey Bay Aquarium Research Institute   |          |  |              |
| 1 PLACE DIM<br>±1/16   | 2 PLACE DIM<br>±.02 | 3 PLACE DIM<br>±.005 | ANGLES<br>±1° | DRAWN       | 1/31/2017         |      |  | <div>MBARI</div> <div>7700 Sandholdt RD.</div> <div>Moss Landing, CA 95039</div> <div>PH: (831) 775-1700</div> <div></div> |          |  |              |
| <div>1. DIMENSIONS ARE IN INCHES</div> <div>2. DIMENSION LIMITS HELD AFTER PLATING.</div> <div>3. REMOVE BURRS AND SHARP EDGES .015 MAX.</div> <div>4. MACHINED FILLET RADII .0150-.030.</div> <div>5. MACHINED DIAMETERS ON A COMMON CENTERLINE CONCENTRIC WITHIN .005</div> <div>6. PERPENDICULARITY &amp; PARALLELISM OF MACHINED SURFACES .002 PER INCH, MAX .012 INCHES FOR SINGLE SURFACE.</div> |                     |                      |               | CHECKED     | Francois Cazenave |      |  |   |          |  |              |
|   |                     |                      |               | ENGINEER    |                   |      |  |   |          |  |              |
|   |                     |                      |               | PROJECT NO. |                   |      |  |   |          |  |              |
| Vendor:   |                     |                      |               | PROJECT     |                   |      |  | Side Bars   |          |  |              |
| Material: Material <not specified>   |                     |                      |               | WEIGHT      | 0.372 lb          |      |  | SIZE<br>A   | DWG. NO. |  | REV.         |
|   |                     |                      |               |             |                   |      |  | SCALE:1:10   |          |  | SHEET 1 OF 1 |