



THE INFORMATION CONTAINED IN THIS DRAWING IS THE SOLE PROPERTY OF MBARI. ANY REPRODUCTION IN PART OR WHOLE WITHOUT THE WRITTEN PERMISSION OF MBARI IS PROHIBITED.

D


C

B

A

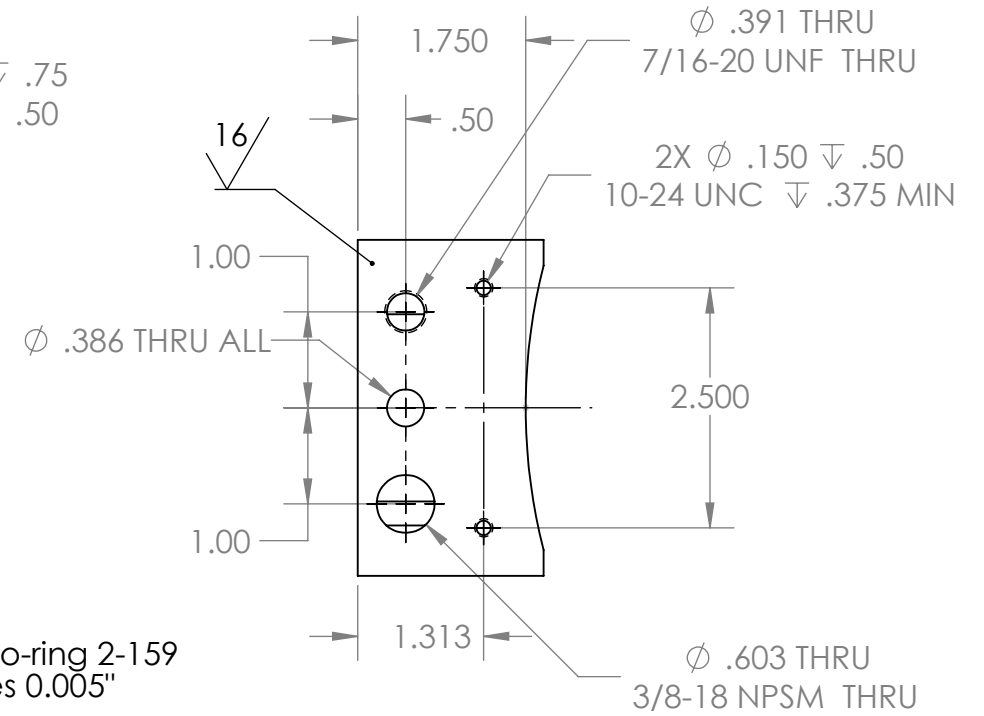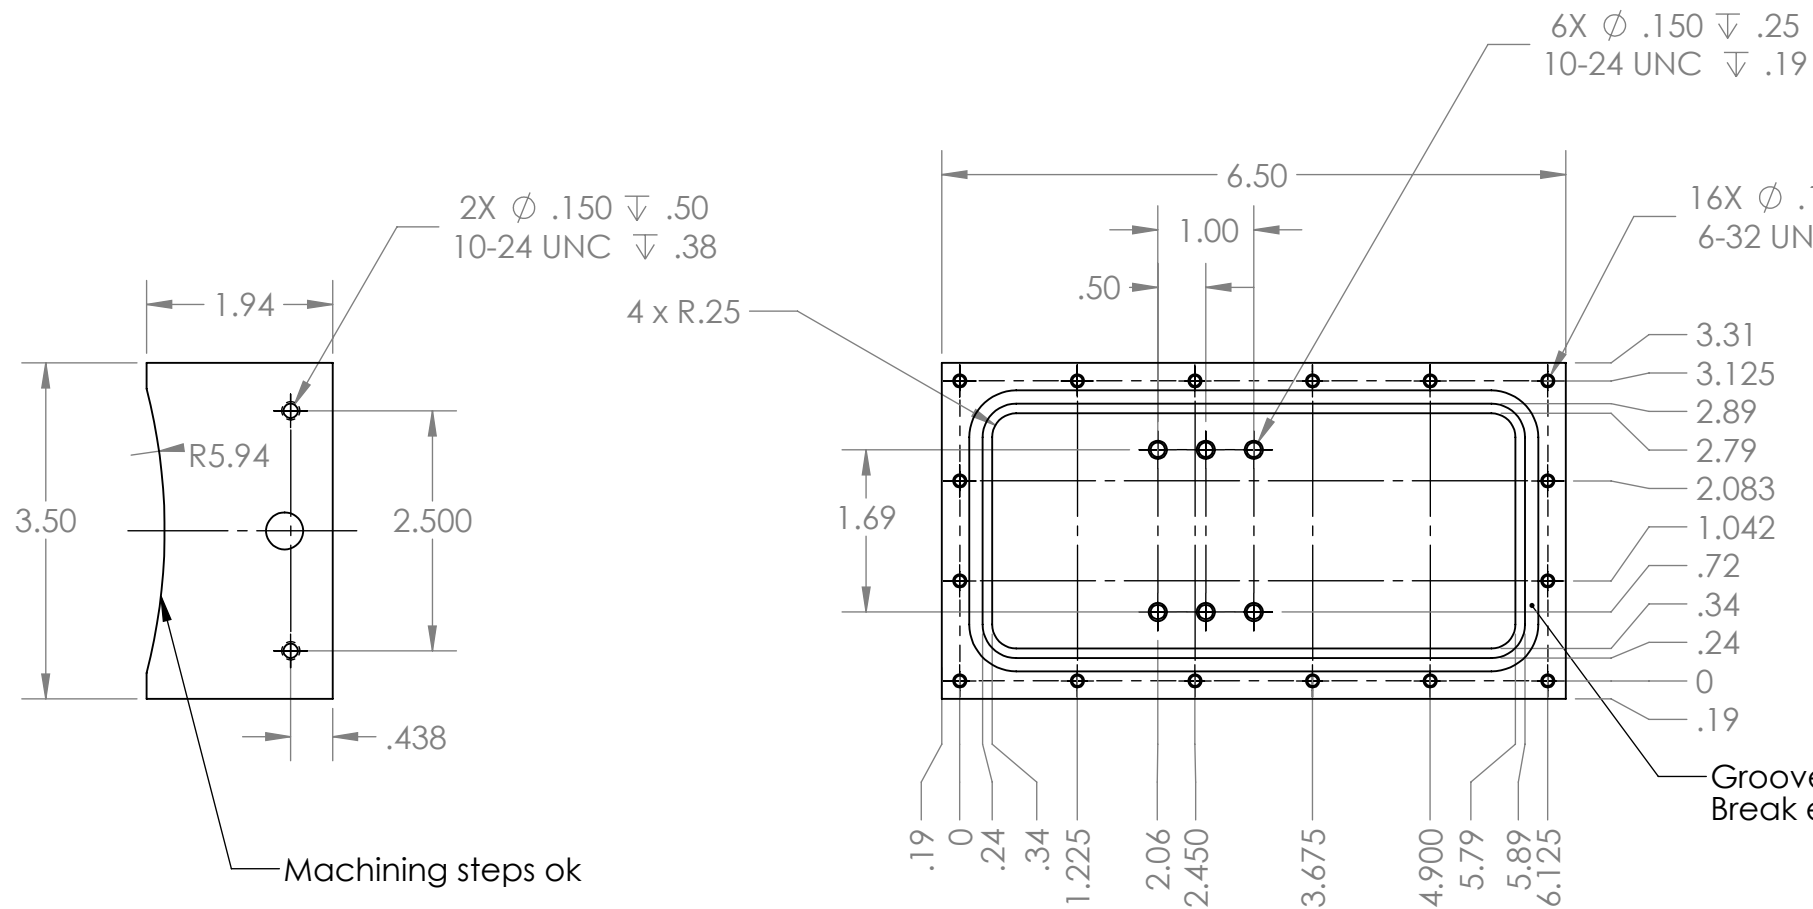

Groove for o-ring 2-159
Break edges 0.005"

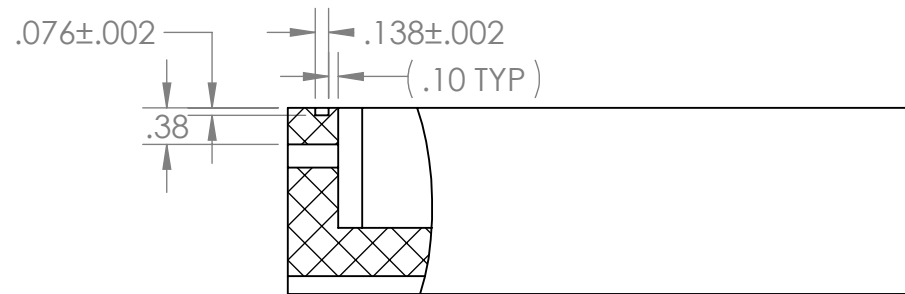

Revision A:
Material changed to black ABS.
SAE port removed

Revision B:
0.386" hole Thru all.

UNLESS OTHERWISE SPECIFIED TOLERANCES ARE:				APPROVALS	DATE	Monterey Bay Aquarium Research Institute		
1 PLACE DIM $\pm 1/16$	2 PLACE DIM $\pm .02$	3 PLACE DIM $\pm .005$	ANGLES $\pm 1^\circ$	DRAWN				
				ENGINEER	Francois Cazenave	MBARI 7700 Sandholdt RD. Moss Landing, CA 95039 PH: (831) 775-1700		
				CHECKED	Francois Cazenave			
				PROJECT NO.	Main Frame	JBox_Housing		
				PROJECT				
				WEIGHT	lb.	SIZE B	DWG. NO.	REV. A.03
DO NOT SCALE DRAWING				SCALE	1:2	SHEET 1 OF 1		