

4



3

2

1

TOP DOWN VIEW

VIEW FROM FWD PORT LOOKING AFT

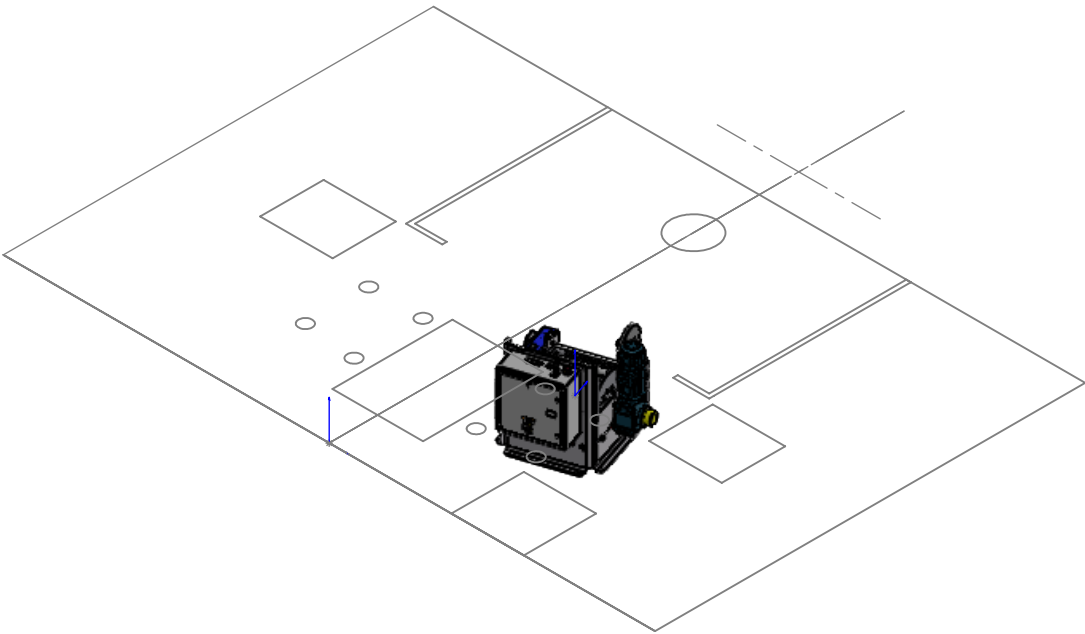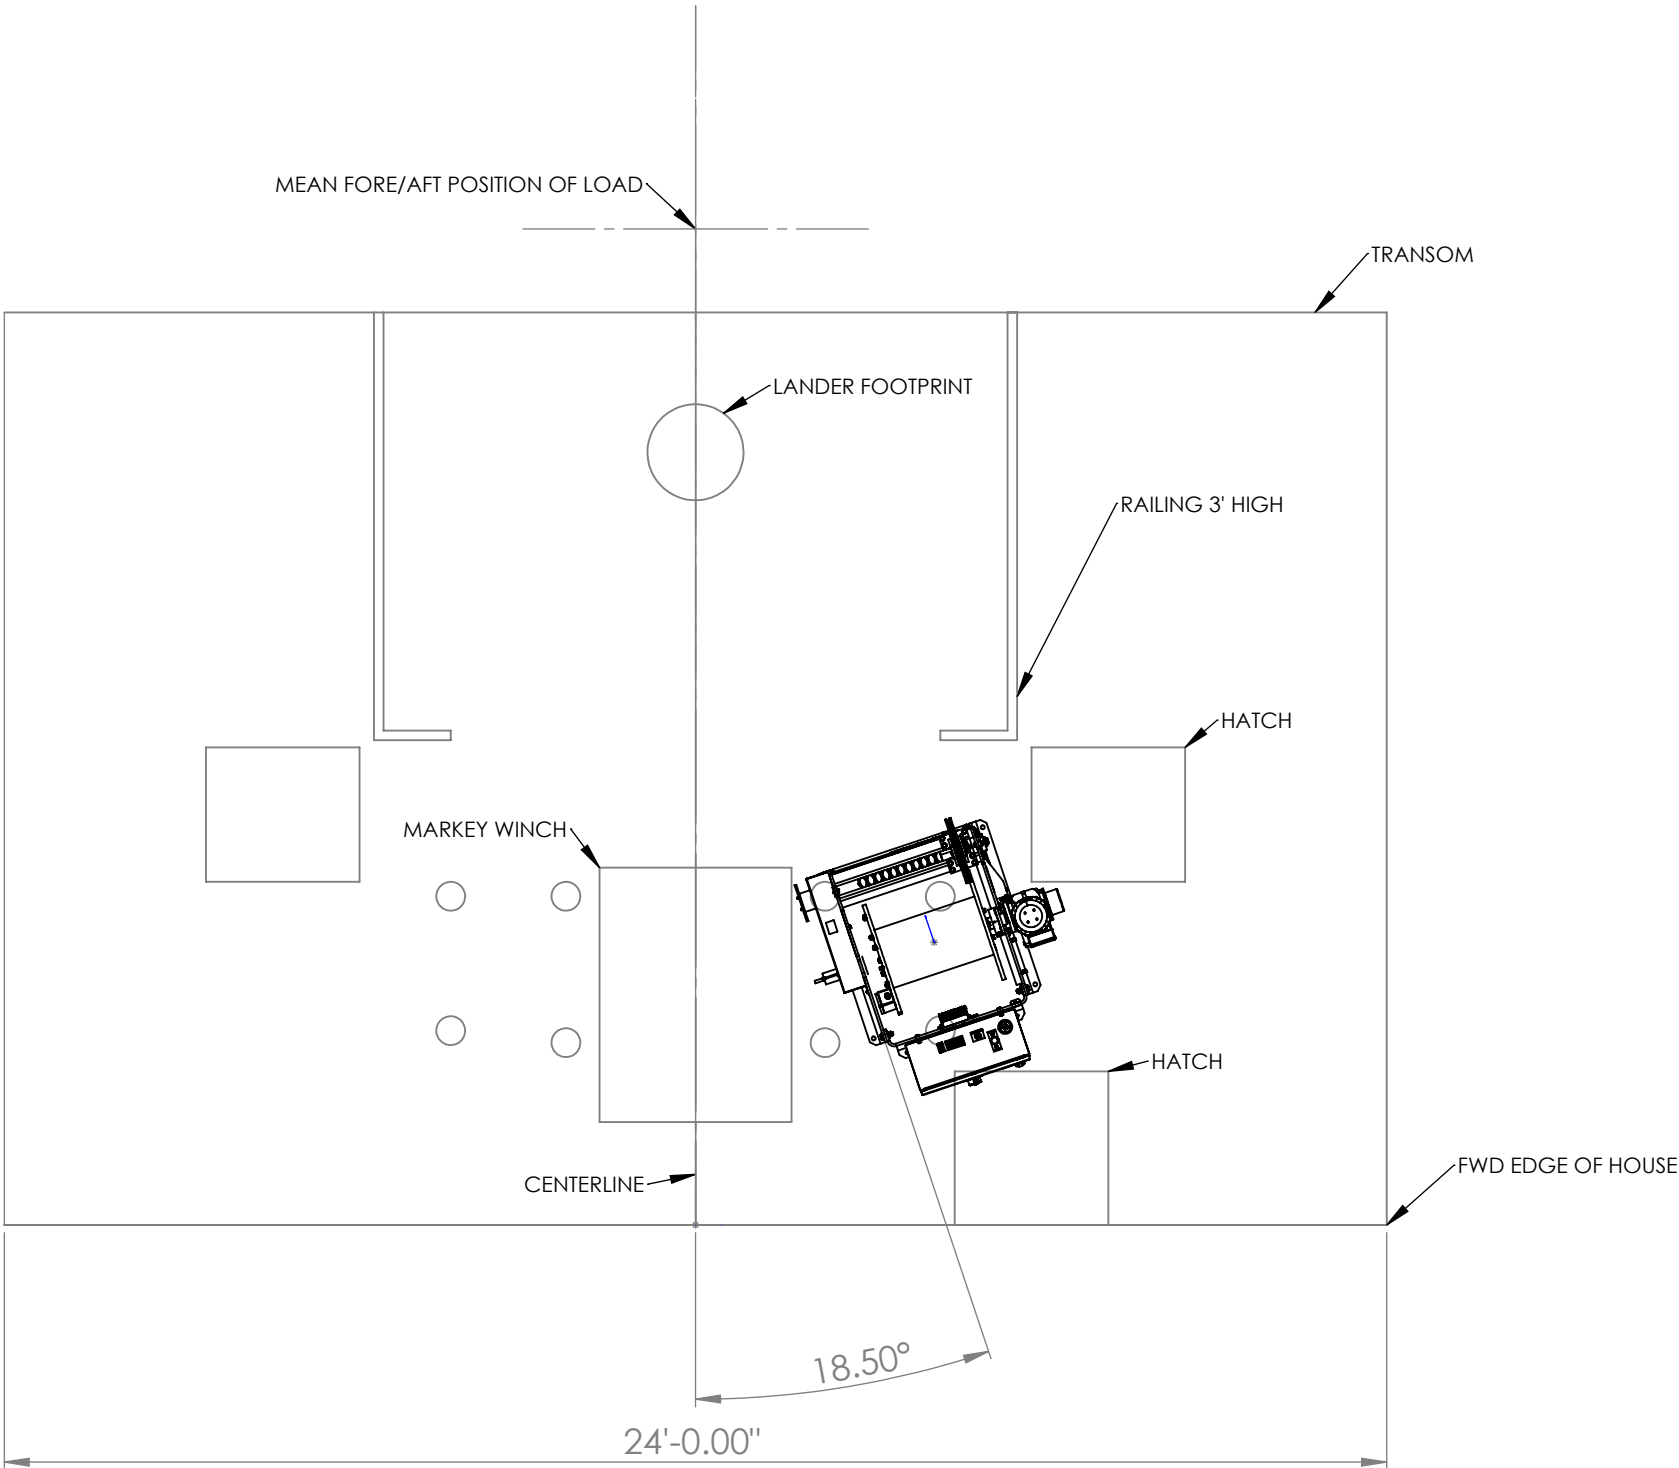

PROPRIETARY AND CONFIDENTIAL
THE INFORMATION CONTAINED IN THIS DRAWING IS THE SOLE PROPERTY OF <INSERT COMPANY NAME HERE>. ANY REPRODUCTION IN PART OR AS A WHOLE WITHOUT THE WRITTEN PERMISSION OF <INSERT COMPANY NAME HERE> IS PROHIBITED.

UNLESS OTHERWISE SPECIFIED:

DIMENSIONS ARE IN FT-IN
TOLERANCES:
FRACTIONAL ±
ANGULAR: MACH ± BEND ±
TWO PLACE DECIMAL ±
THREE PLACE DECIMAL ±

INTERPRET GEOMETRIC
TOLERANCING PER:

MATERIAL

FINISH

DO NOT SCALE DRAWING

NAME
EJM
DATE
9/18/18

DRAWN

CHECKED

ENG APPR.

MFG APPR.

Q.A.

COMMENTS:

Monterey Bay Aquarium Research Institute

TITLE:
Proposed Winch Location
for R/V Shearwater

SIZE

B

DWG. NO.

Shearwater Deck Layout

REV

A

SCALE: 1:40

WEIGHT:

SHEET 1 OF 1