
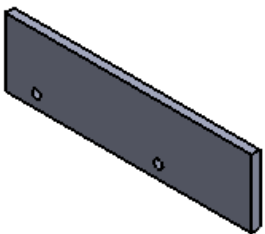
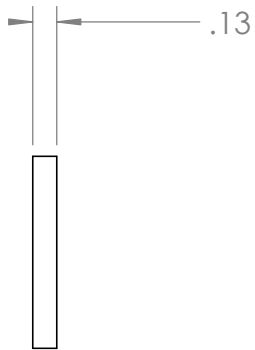


THE INFORMATION CONTAINED IN THIS DRAWING IS THE SOLE PROPERTY OF MBARI ANY REPRODUCTION IN PART OR WHOLE WITHOUT THE WRITTEN PERMISSION OF MBARI IS PROHIBITED.

REVISIONS			
REV.	DESCRIPTION	DATE	APPROVED
	INITIAL RELEASE	4/3/2018	

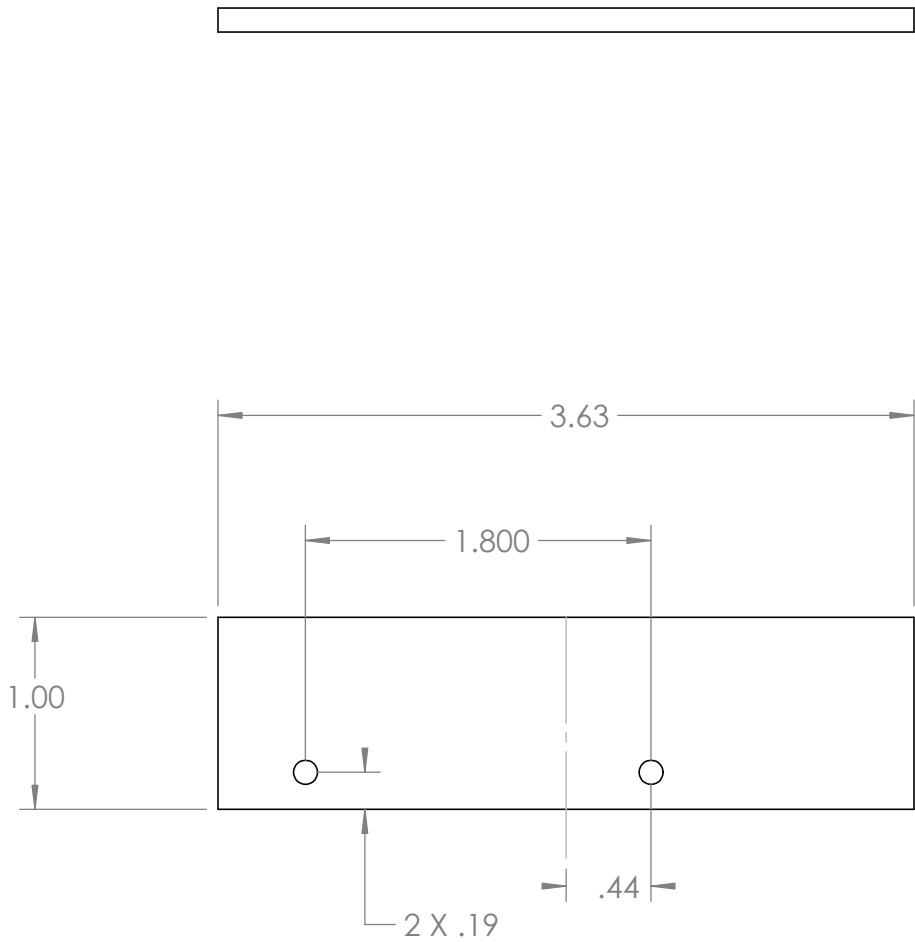

2 EACH, WHITE DELRIN

BILL OF MATERIALS														
Shop / Q.C.		UNLESS OTHERWISE SPECIFIED TOLERANCES ARE:				APPROVALS		DATE		Monterey Bay Aquarium Research Institute				
Inspector		1 PLACE DIM ±1/16	2 PLACE DIM ±.02	3 PLACE DIM ±.005	ANGLES ±1°	DRAWN	C OKUDA	4/3/2018						
Shop Foreman		1. DIMENSIONS ARE IN INCHES 2. DIMENSION LIMITS HELD AFTER PLATING. 3. REMOVE BURRS AND SHARP EDGES .015 MAX. 4. MACHINED FILLET RADII .0150-.030. 5. MACHINED DIAMETERS ON A COMMON CENTERLINE CONCENTRIC WITHIN .005 6. PERPENDICULARITY & PARALLELISM OF MACHINED SURFACES .002 PER INCH, MAX .012 INCHES FOR SINGLE SURFACE.				ENGINEER	C OKUDA	4/3/2018	MBARI 7700 Sandholdt RD. Moss Landing, CA 95039 PH: (831) 775-1700					
Engineer						CHECKED			PROJECT NO.		BOS		MUX BOARD RETAINER	
NEXT ASSY Description	NEXT ASSY Number					PROJECT		901704						
Application		DO NOT SCALE DRAWING				WEIGHT				SIZE B DWG. NO. 100221236DWG REV.				
						SCALE 1:4		CAD FILE: MECH ENG ON TORNADO		SHEET 1 OF 1				