


THRUSTER MOTOR

TO LRAUV LOAD CONTROL PCB

LRAUV LAB DATA COLLECTION SYSTEM PHASE 1

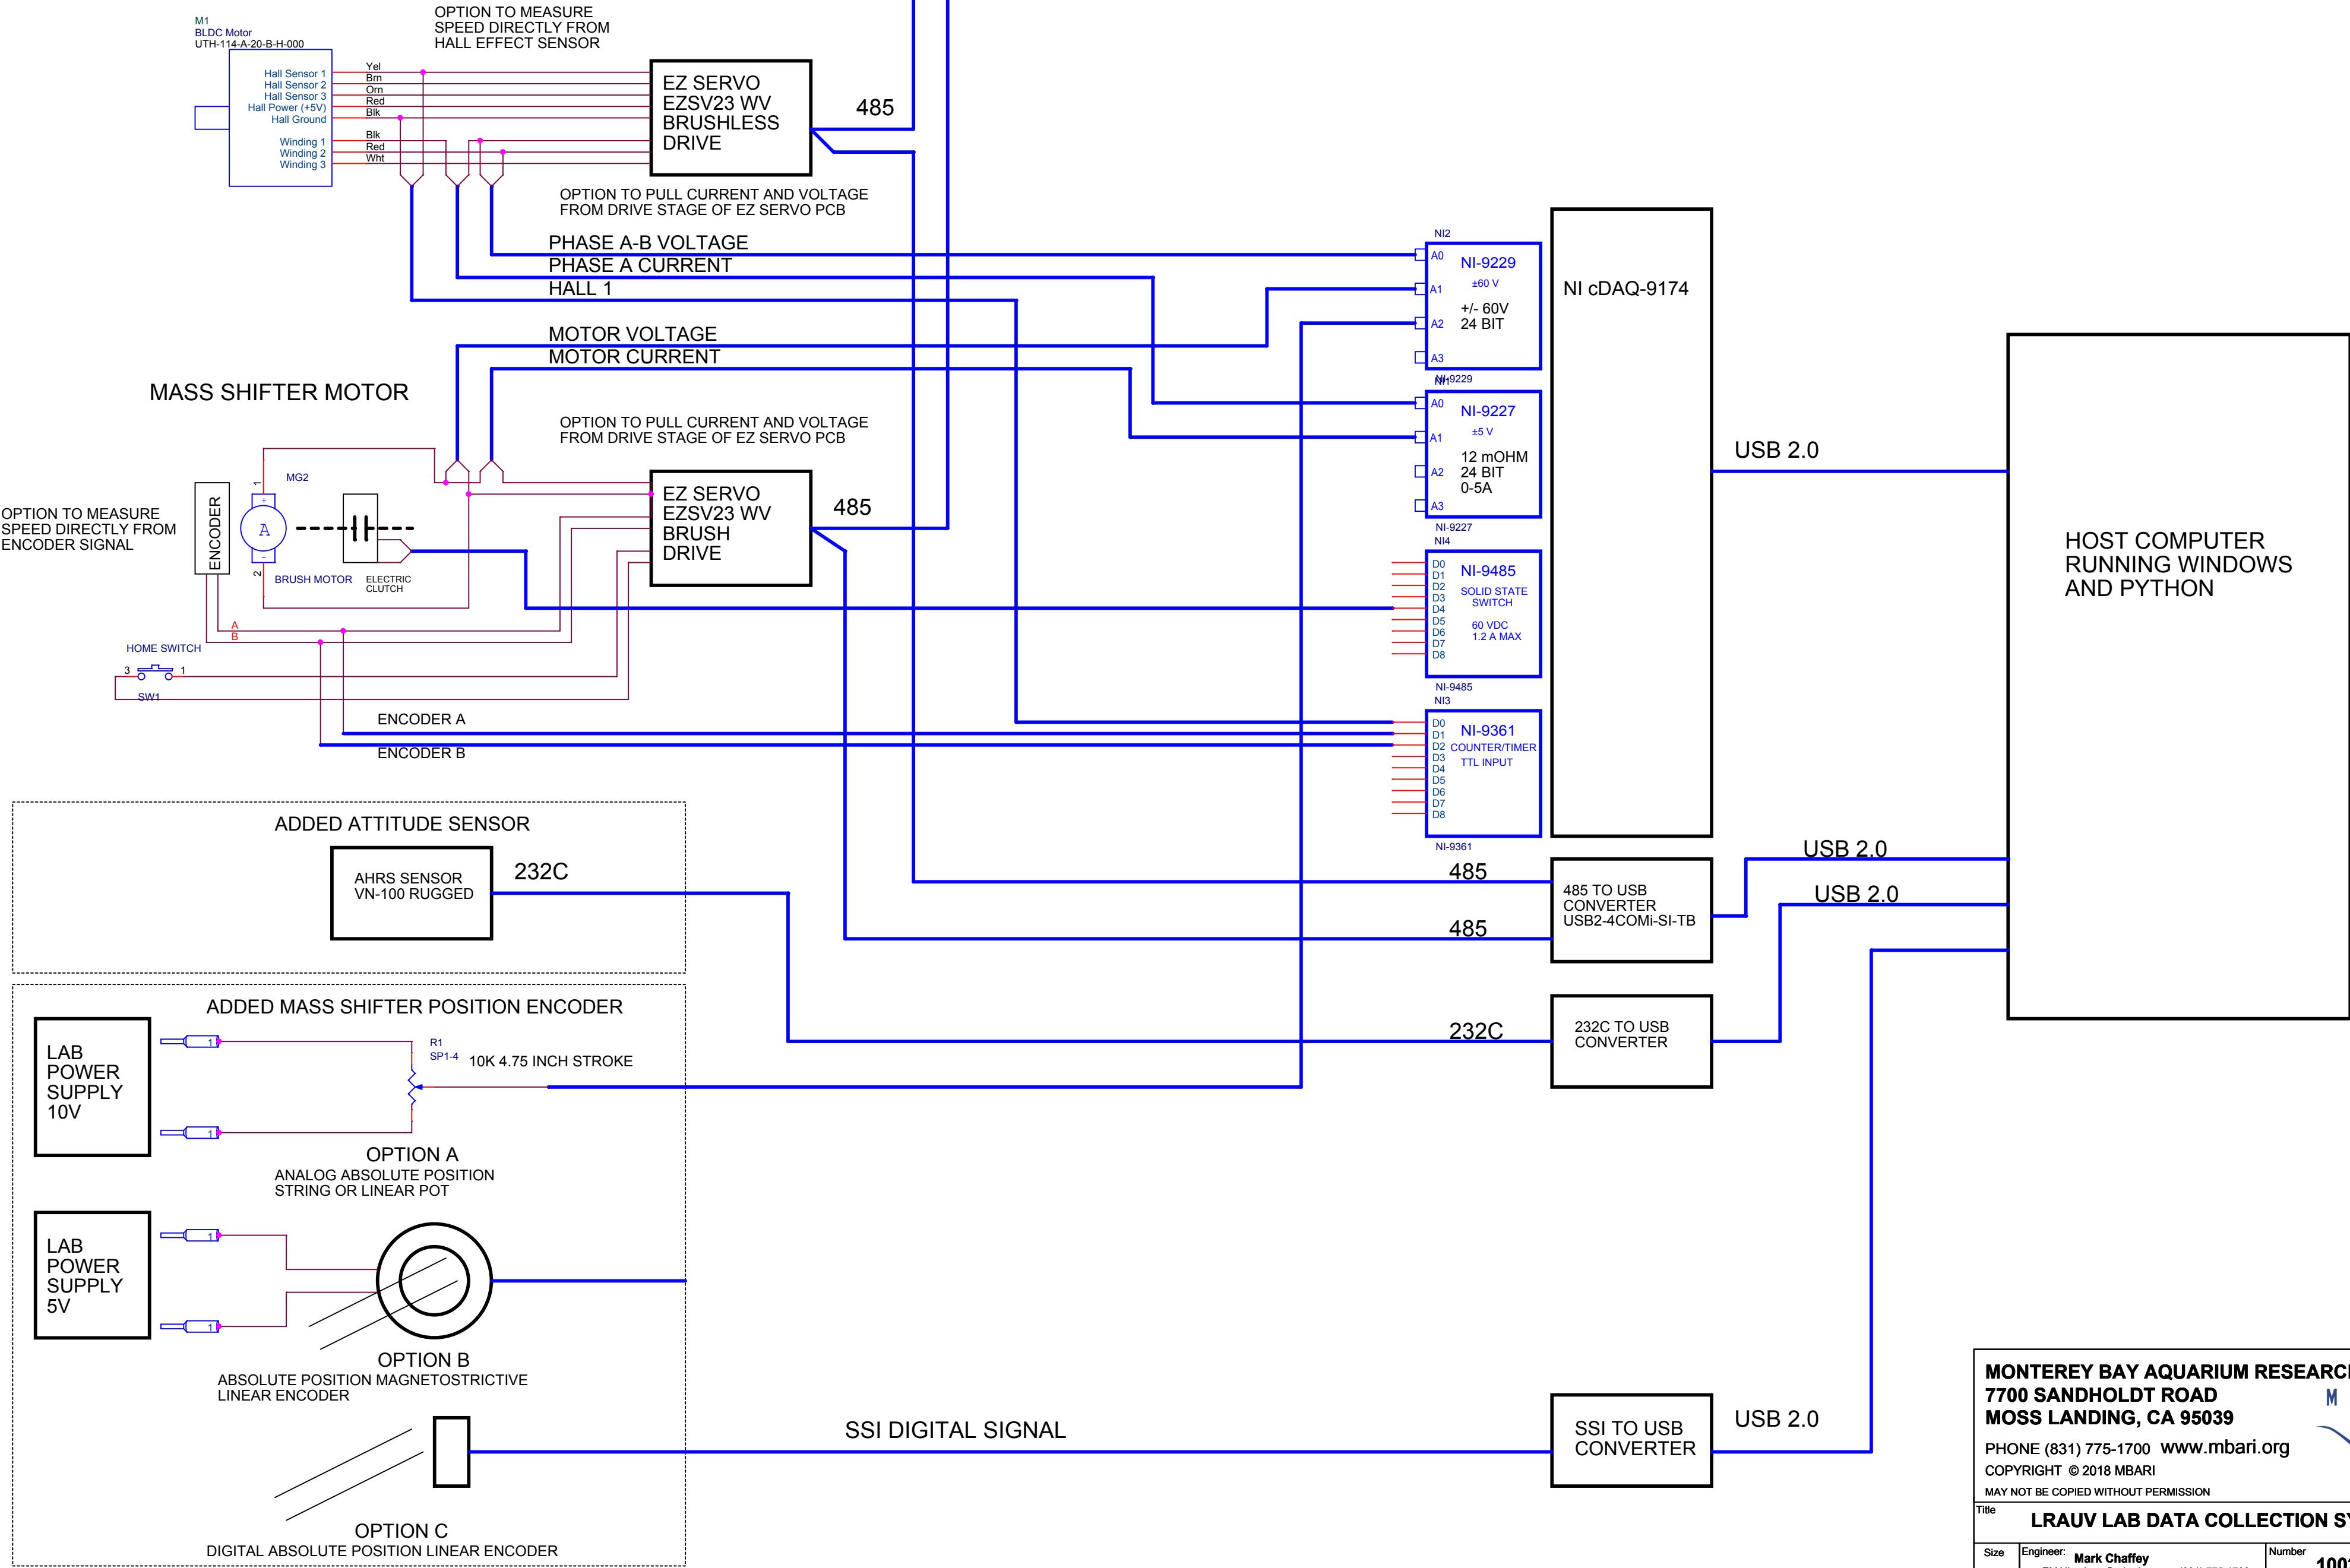

LRAUV LAB/FIELD DATA COLLECTION SYSTEM PHASE 3

