


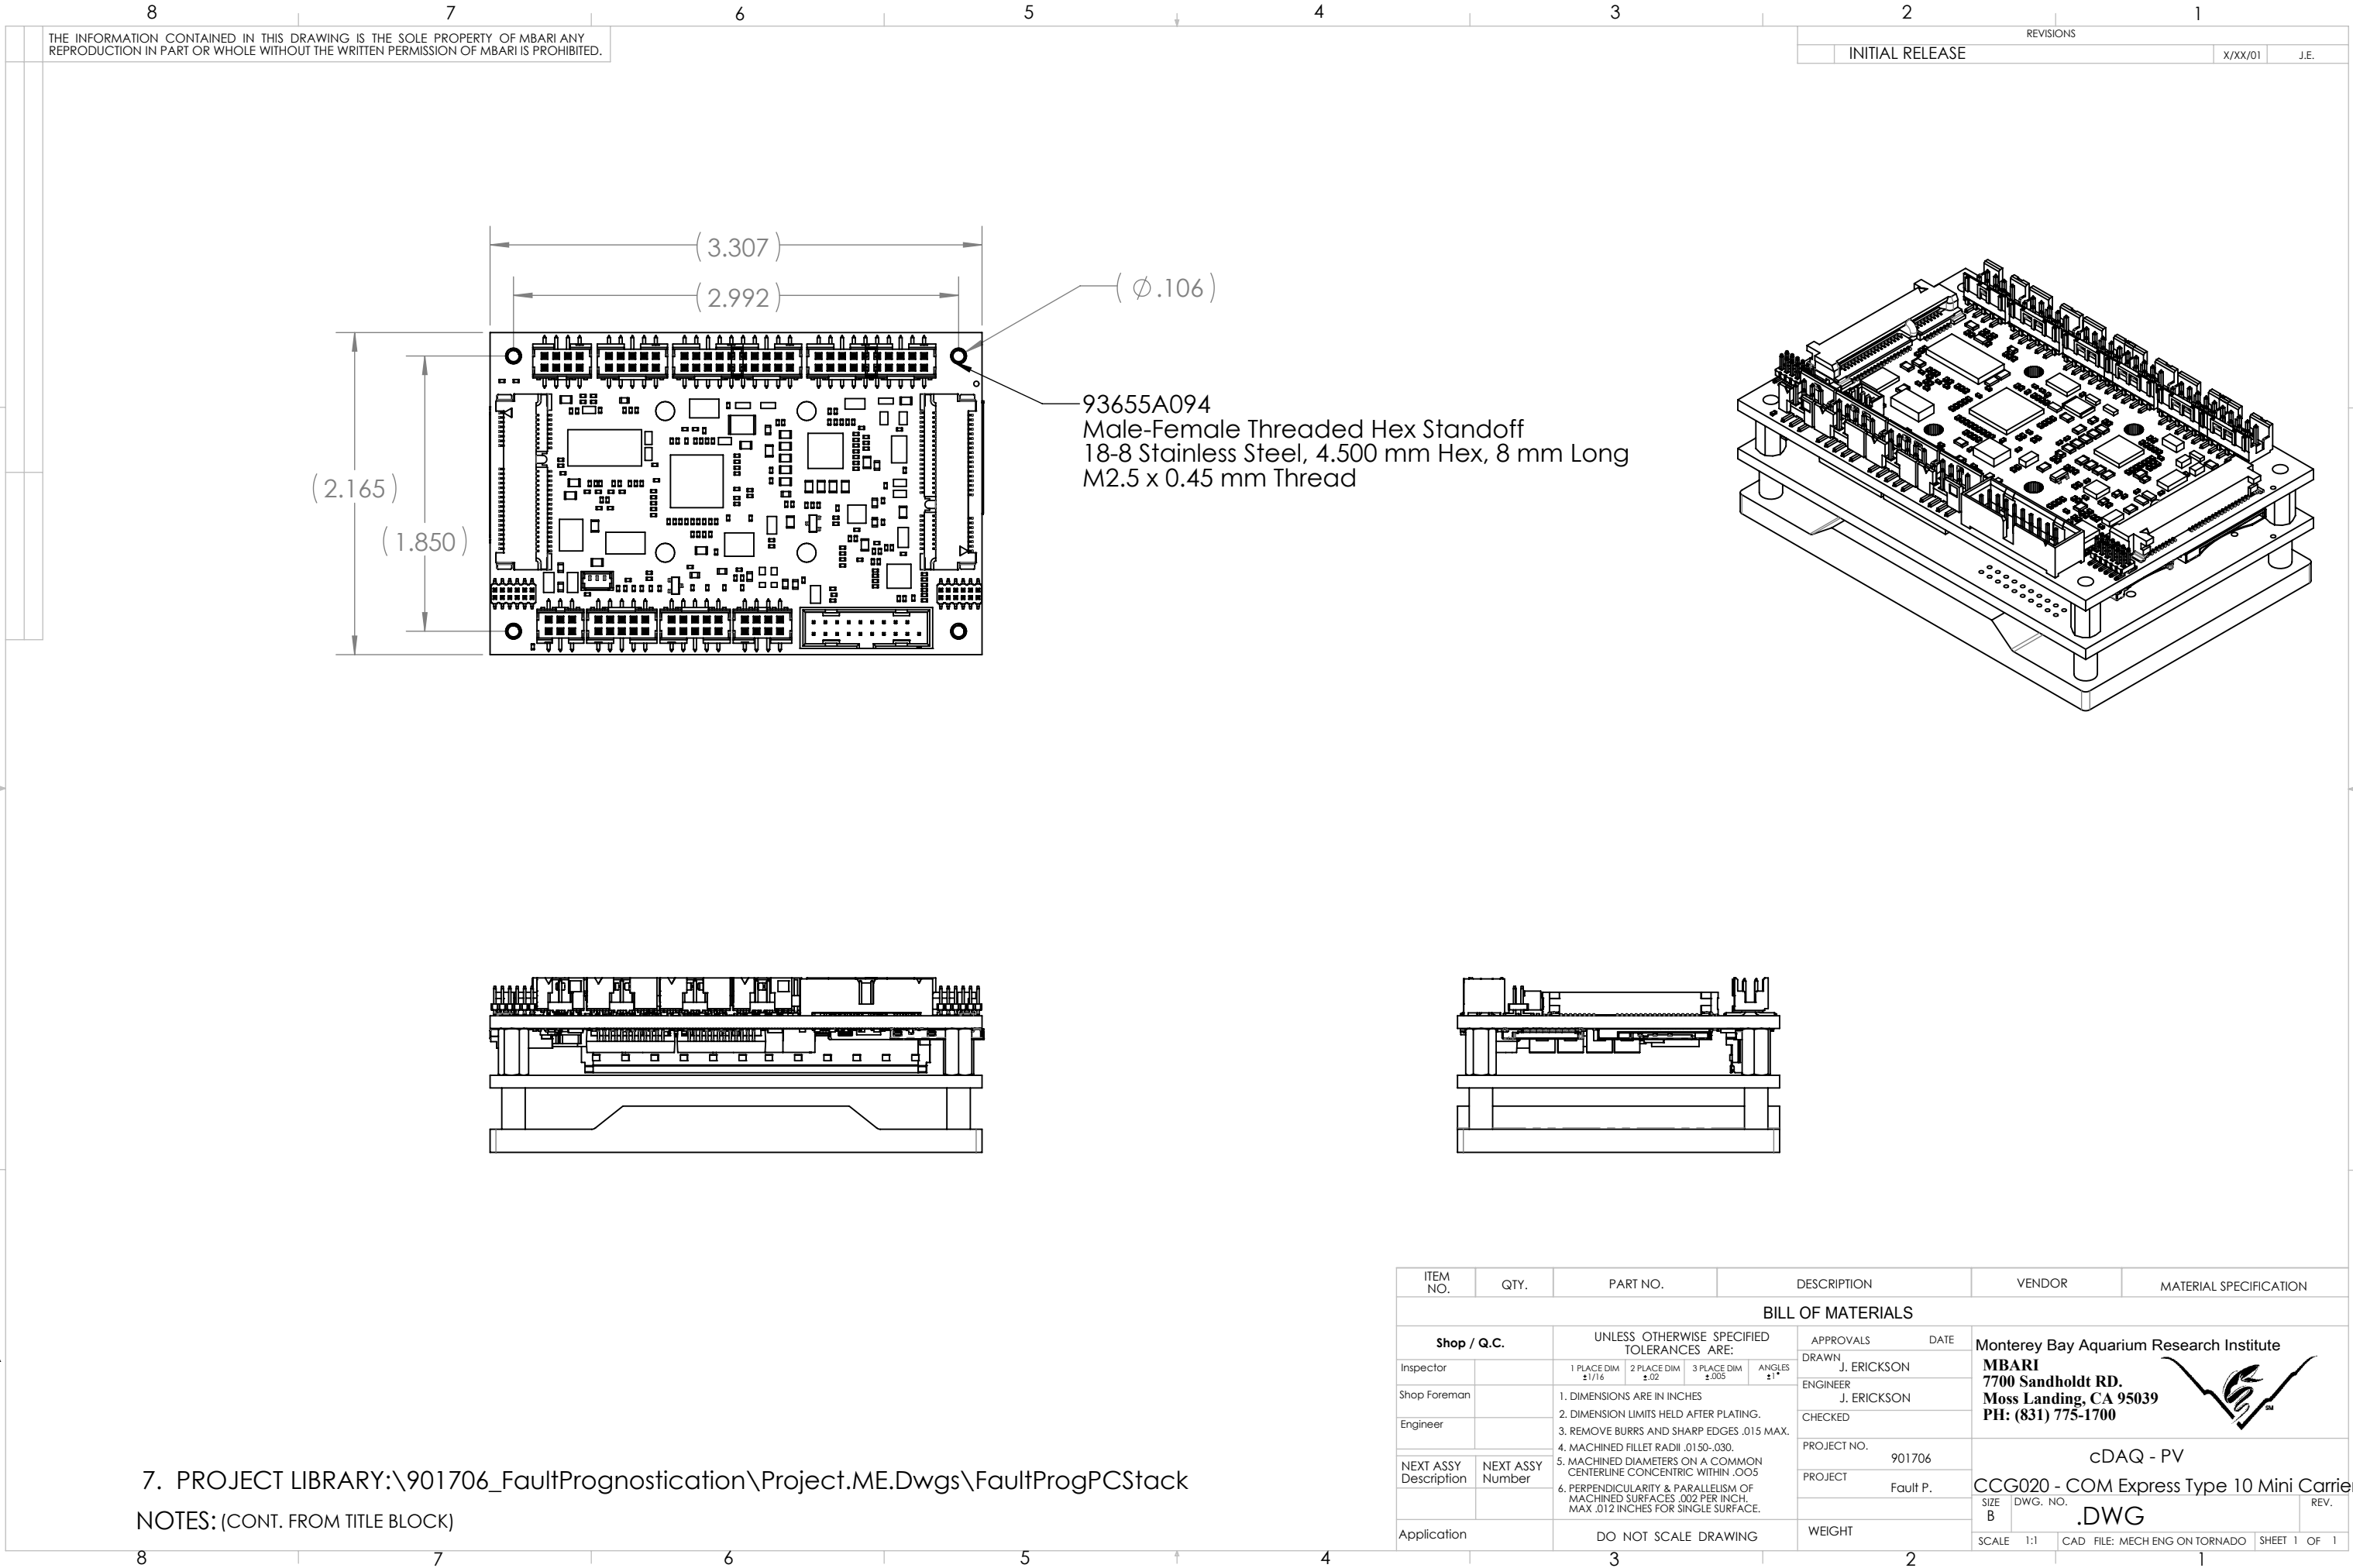

7. PROJECT LIBRARY:\901706_FaultPrognostication\Project.ME.Dwgs\FaultProgPCStack

NOTES: (CONT. FROM TITLE BLOCK)