

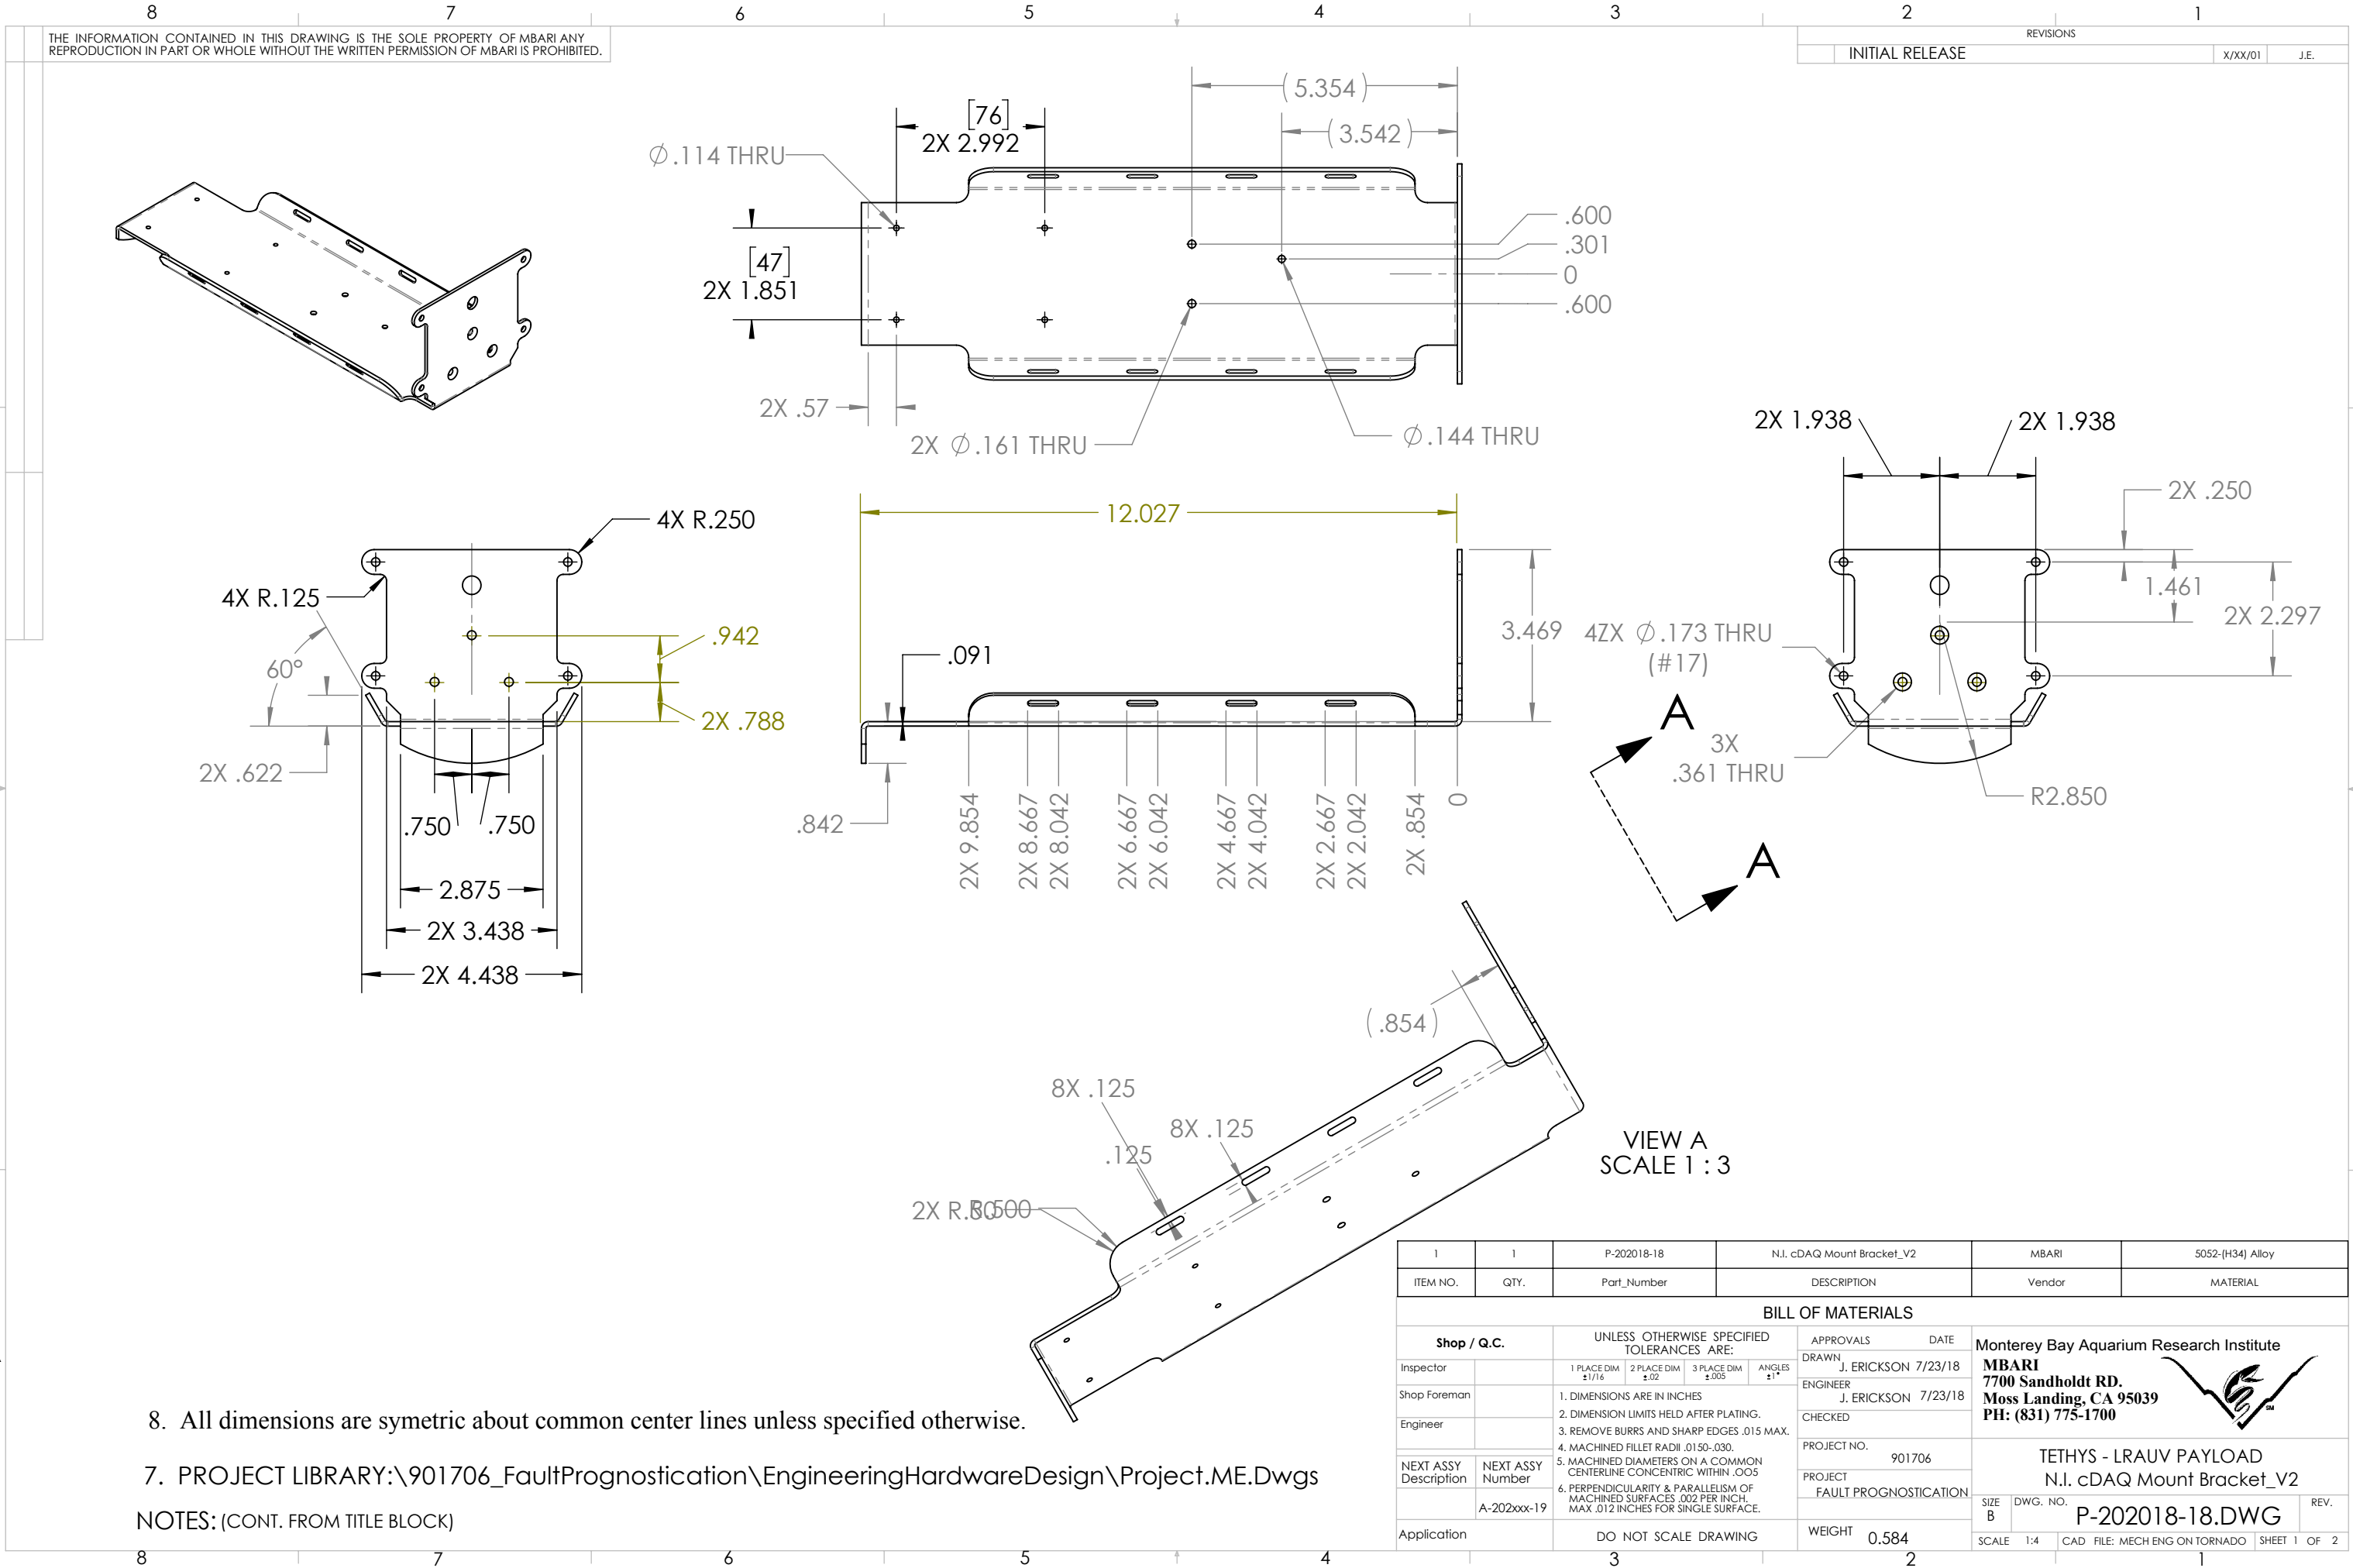
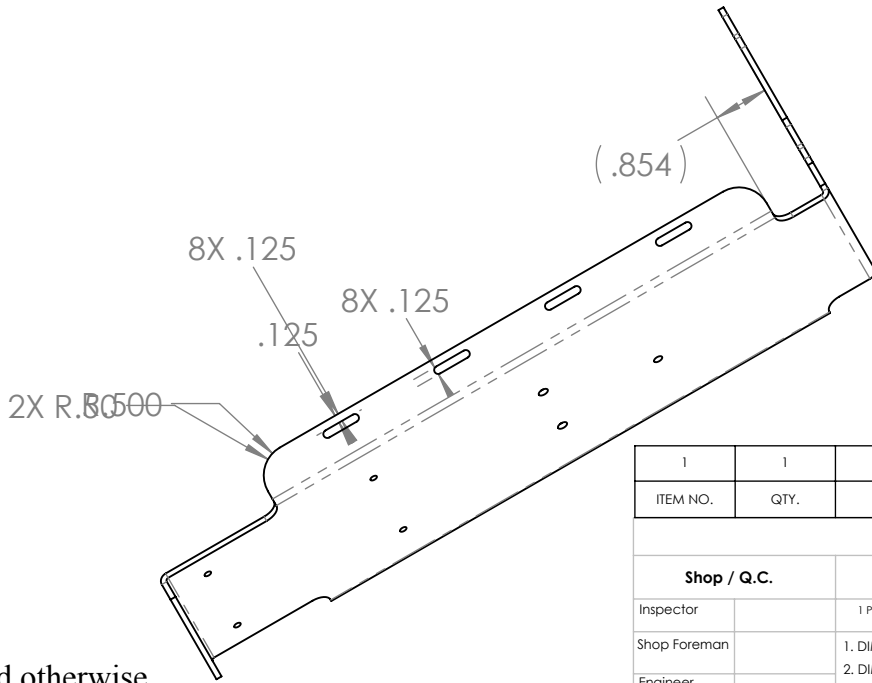
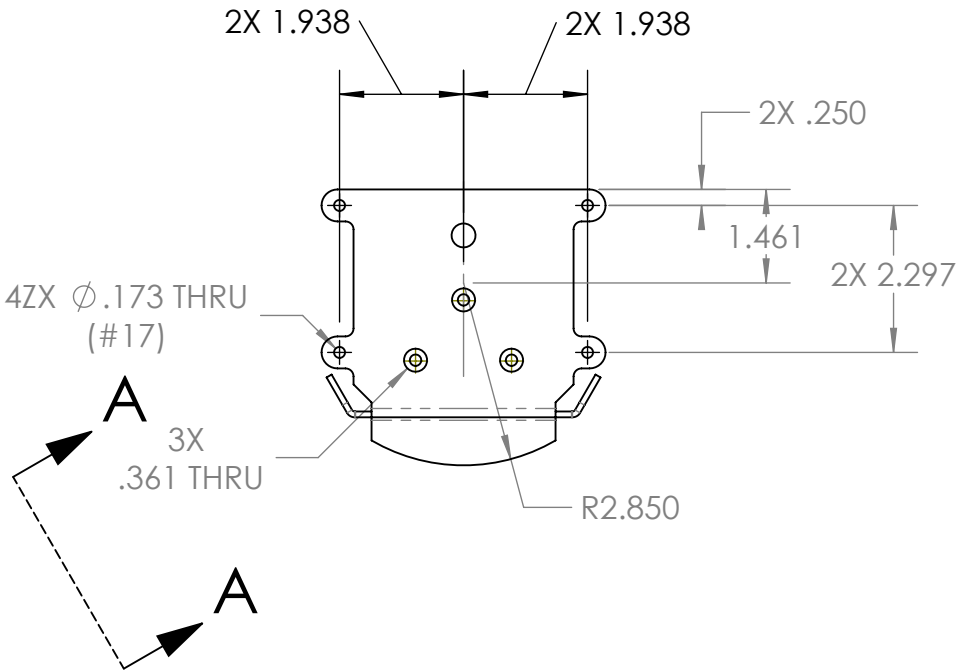
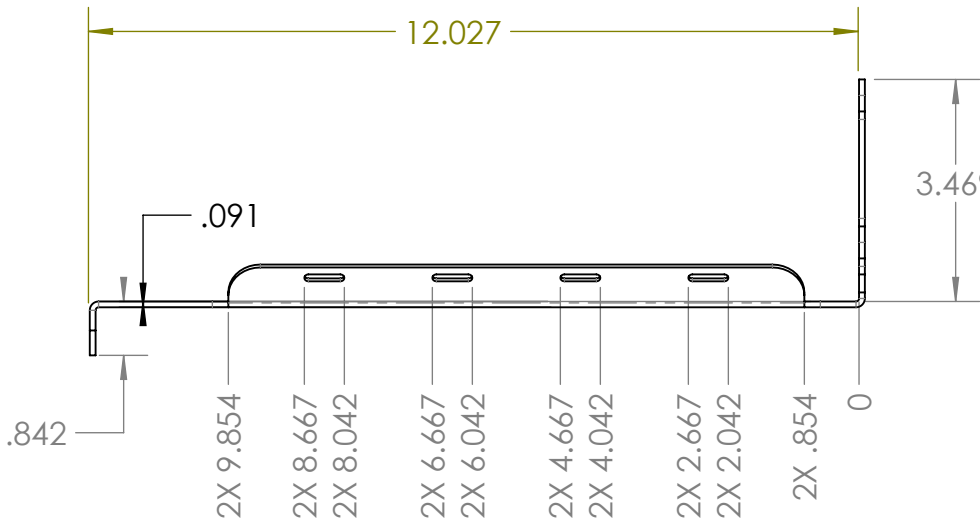


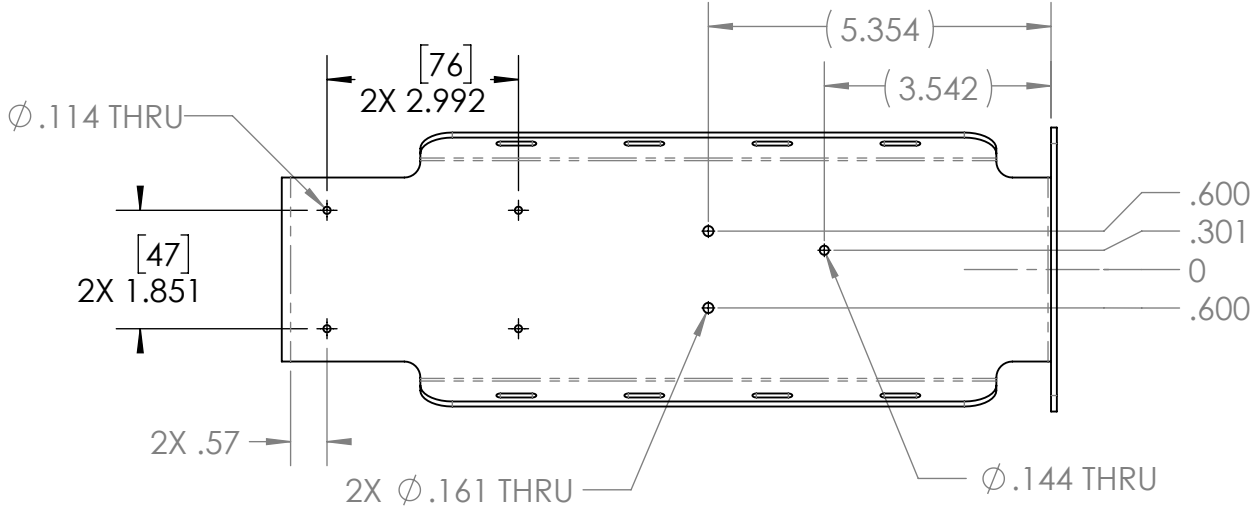

THE INFORMATION CONTAINED IN THIS DRAWING IS THE SOLE PROPERTY OF MBARI. ANY REPRODUCTION IN PART OR WHOLE WITHOUT THE WRITTEN PERMISSION OF MBARI IS PROHIBITED.

REVISIONS		
INITIAL RELEASE	X/XX/01	J.E.

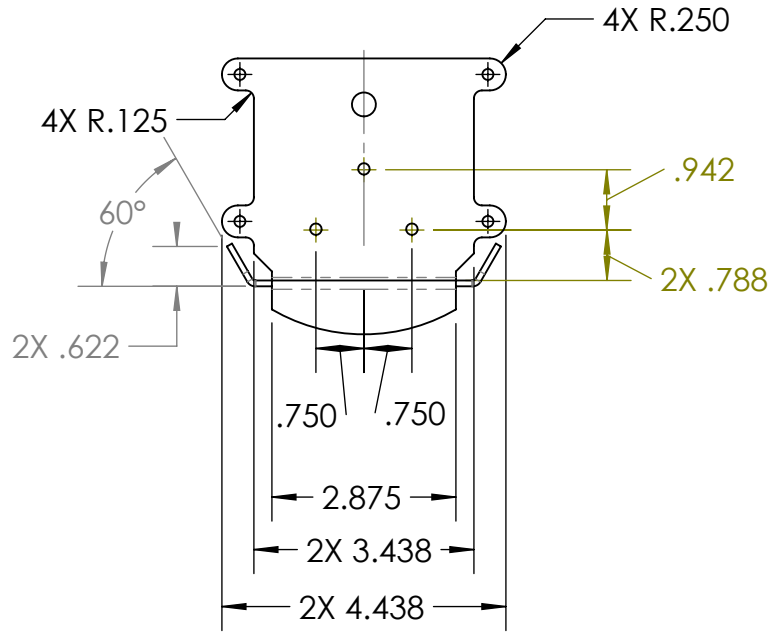

8. All dimensions are symetric about common center lines unless specified otherwise.

7. PROJECT LIBRARY:\901706_FaultPrognostication\EngineeringHardwareDesign\Project.ME.Dwgs

NOTES: (CONT. FROM TITLE BLOCK)

1	1	P-202018-18	N.I. cDAQ Mount Bracket_V2	MBARI	5052-(H34) Alloy
ITEM NO.	QTY.	Part_Number	DESCRIPTION	Vendor	MATERIAL
BILL OF MATERIALS					
Shop / Q.C.		UNLESS OTHERWISE SPECIFIED TOLERANCES ARE:		APPROVALS DATE	
Inspector		1 PLACE DIM ±1/16	2 PLACE DIM ±.02	3 PLACE DIM ±.005	ANGLES ±1°
Shop Foreman		1. DIMENSIONS ARE IN INCHES		DRAWN J. ERICKSON 7/23/18	
Engineer		2. DIMENSION LIMITS HELD AFTER PLATING.		ENGINEER J. ERICKSON 7/23/18	
		3. REMOVE BURRS AND SHARP EDGES .015 MAX.		CHECKED	
		4. MACHINED FILLET RADII .0150-.030.		PROJECT NO. 901706	
NEXT ASSY Description	NEXT ASSY Number	5. MACHINED DIAMETERS ON A COMMON CENTERLINE CONCENTRIC WITHIN .005		PROJECT FAULT PROGNOSTICATION	
	A-202xxx-19	6. PERPENDICULARITY & PARALLELISM OF MACHINED SURFACES .002 PER INCH. MAX .012 INCHES FOR SINGLE SURFACE.		WEIGHT 0.584	
Application		DO NOT SCALE DRAWING		TETHYS - LRAUV PAYLOAD N.I. cDAQ Mount Bracket_V2	
				Monterey Bay Aquarium Research Institute MBARI 7700 Sandholdt RD. Moss Landing, CA 95039 PH: (831) 775-1700	
				SIZE B DWG. NO. P-202018-18.DWG	
				SCALE 1:4 CAD FILE: MECH ENG ON TORNADO SHEET 1 OF 2	

