


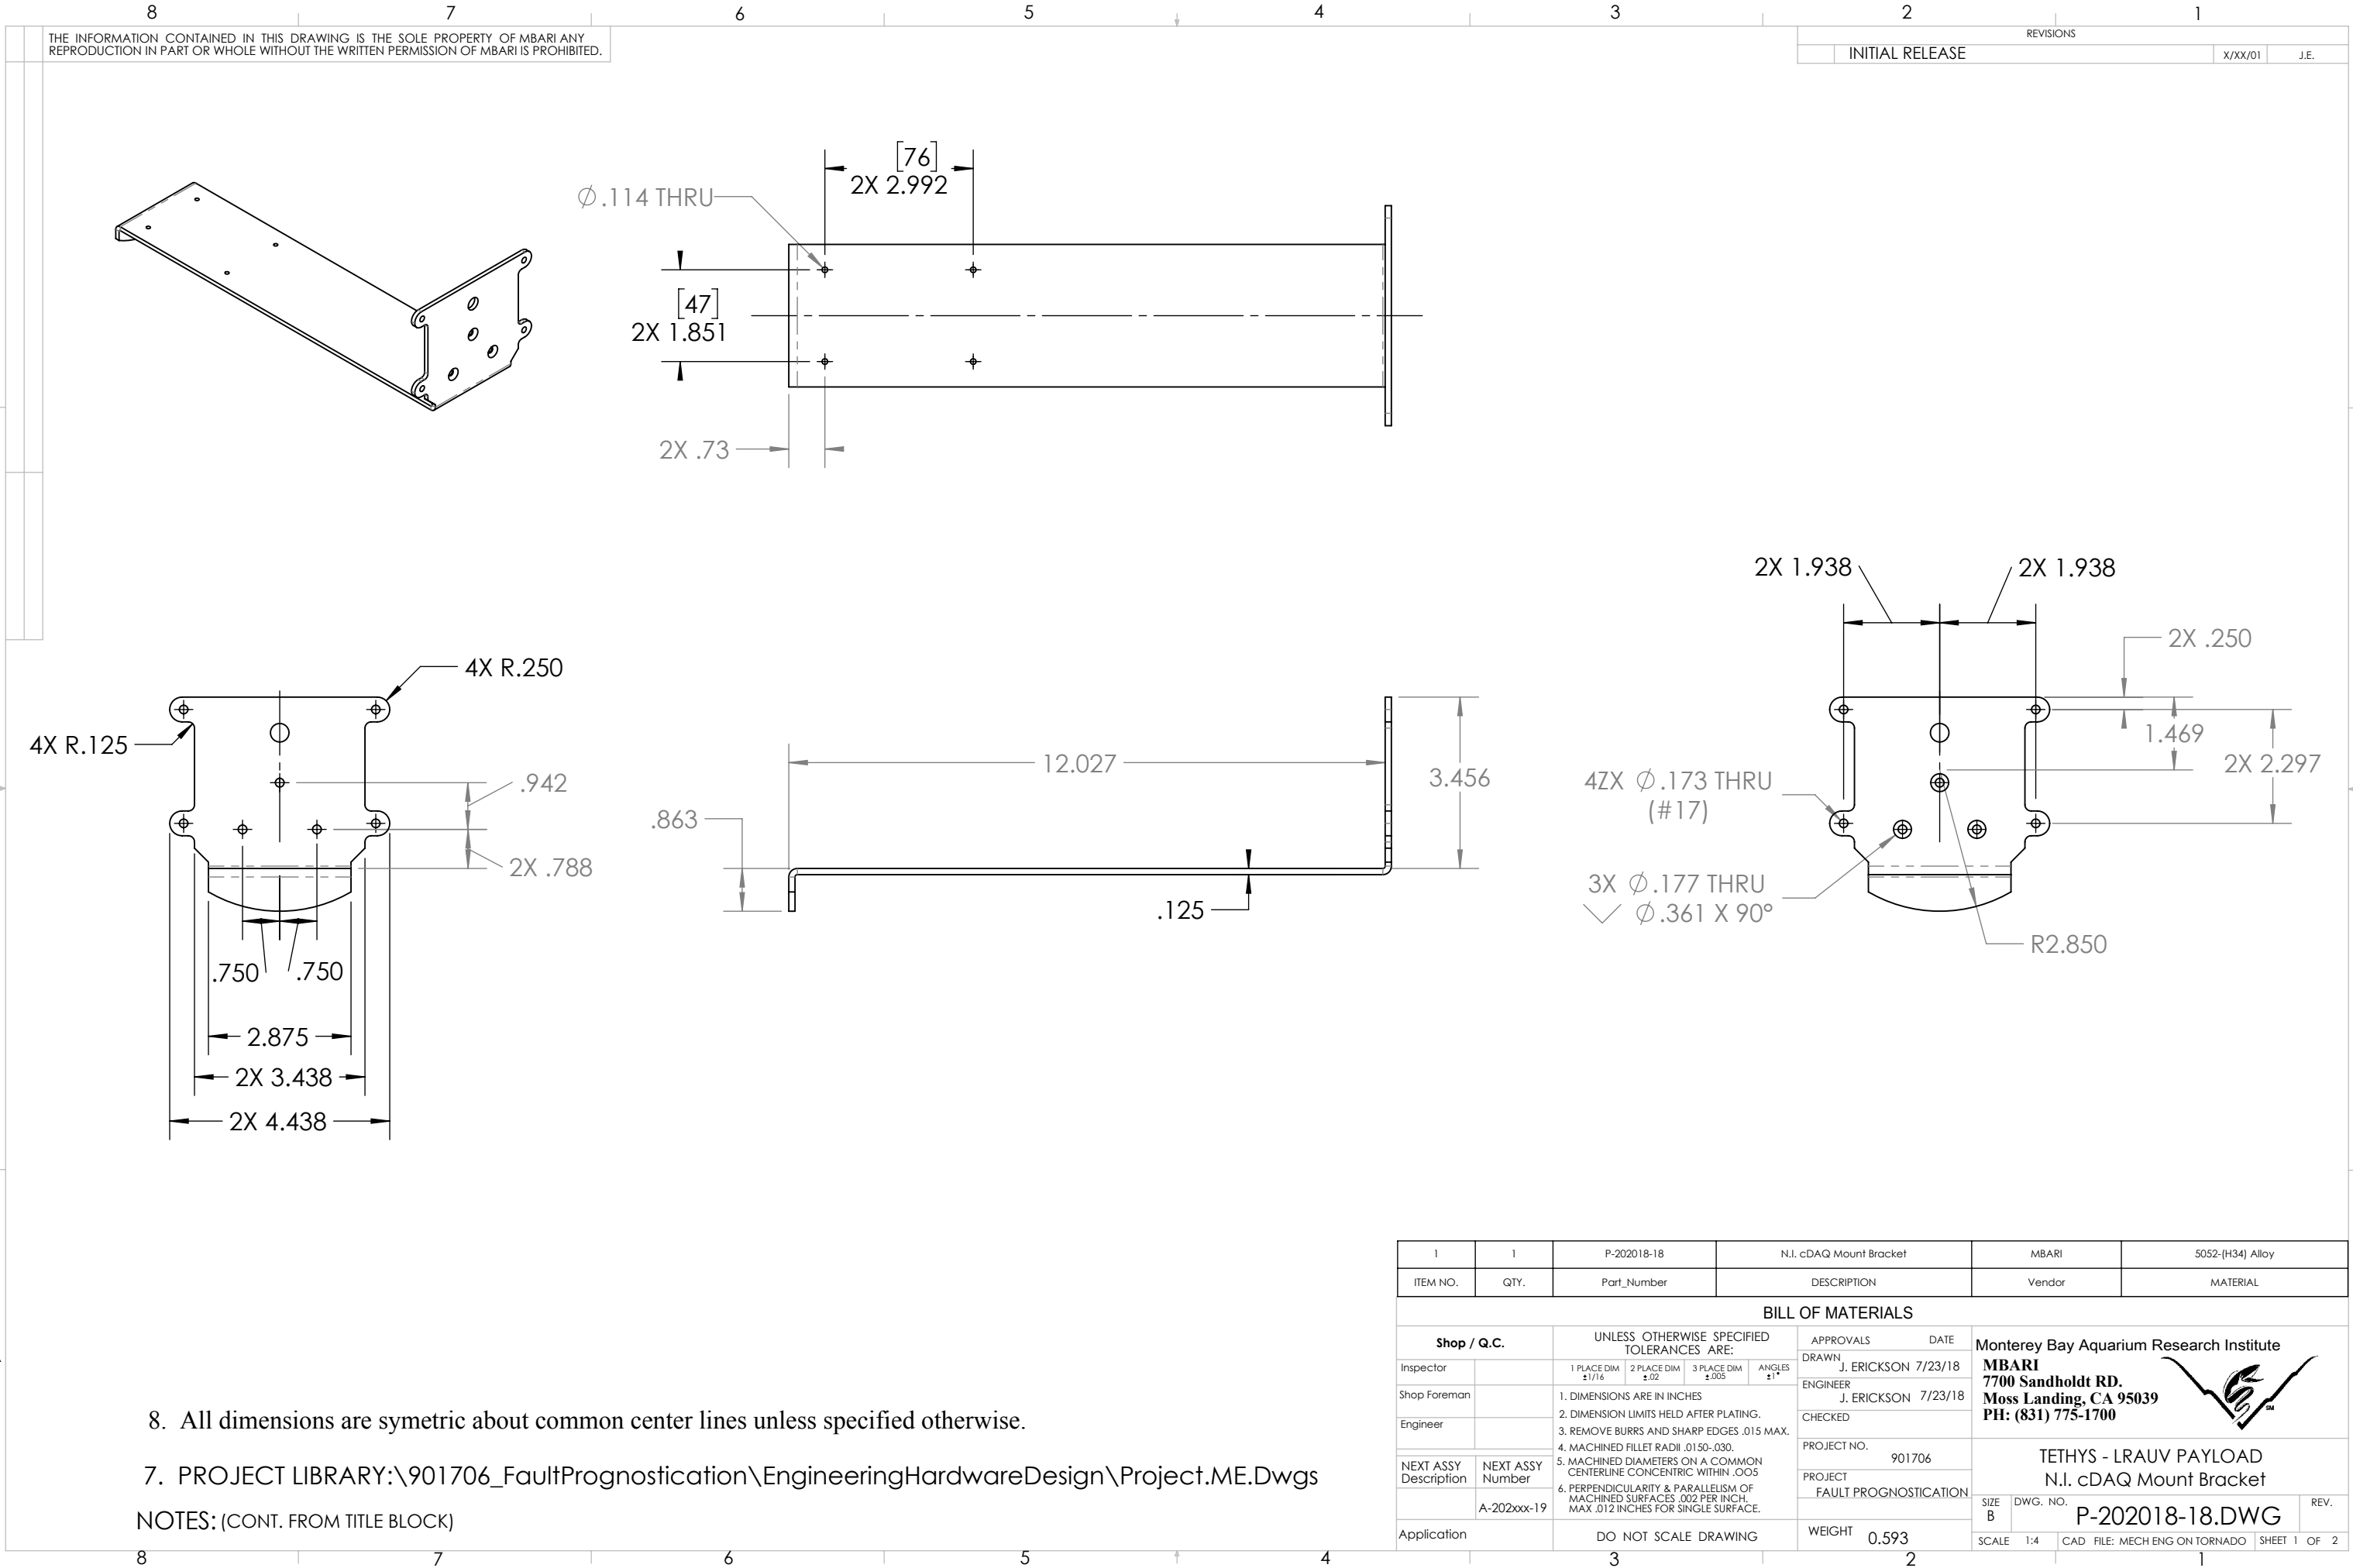

8. All dimensions are symetric about common center lines unless specified otherwise.

7. PROJECT LIBRARY:\901706_FaultPrognostication\EngineeringHardwareDesign\Project.ME.Dwgs

NOTES: (CONT. FROM TITLE BLOCK)

1	1	P-202018-18	N.I. cDAQ Mount Bracket	MBARI	5052-(H34) Alloy
ITEM NO.	QTY.	Part_Number	DESCRIPTION	Vendor	MATERIAL
BILL OF MATERIALS					
Shop / Q.C.		UNLESS OTHERWISE SPECIFIED TOLERANCES ARE:			APPROVALS DATE
Inspector		1 PLACE DIM ±1/16	2 PLACE DIM ±.02	3 PLACE DIM ±.005	ANGLES ±1°
Shop Foreman		1. DIMENSIONS ARE IN INCHES 2. DIMENSION LIMITS HELD AFTER PLATING. 3. REMOVE BURRS AND SHARP EDGES .015 MAX. 4. MACHINED FILLET RADII .0150-.030. 5. MACHINED DIAMETERS ON A COMMON CENTERLINE CONCENTRIC WITHIN .005 6. PERPENDICULARITY & PARALLELISM OF MACHINED SURFACES .002 PER INCH. MAX .012 INCHES FOR SINGLE SURFACE.			DRAWN J. ERICKSON 7/23/18
Engineer					ENGINEER J. ERICKSON 7/23/18
					CHECKED
NEXT ASSY Description	NEXT ASSY Number				PROJECT NO. 901706
	A-202xxx-19				PROJECT FAULT PROGNOSTICATION
Application		DO NOT SCALE DRAWING			WEIGHT 0.593
					SIZE B
					DWG. NO. P-202018-18.DWG
					REV.
					SCALE 1:4
					CAD FILE: MECH ENG ON TORNADO
					SHEET 1 OF 2

