


Control Room

Rack Enclosure

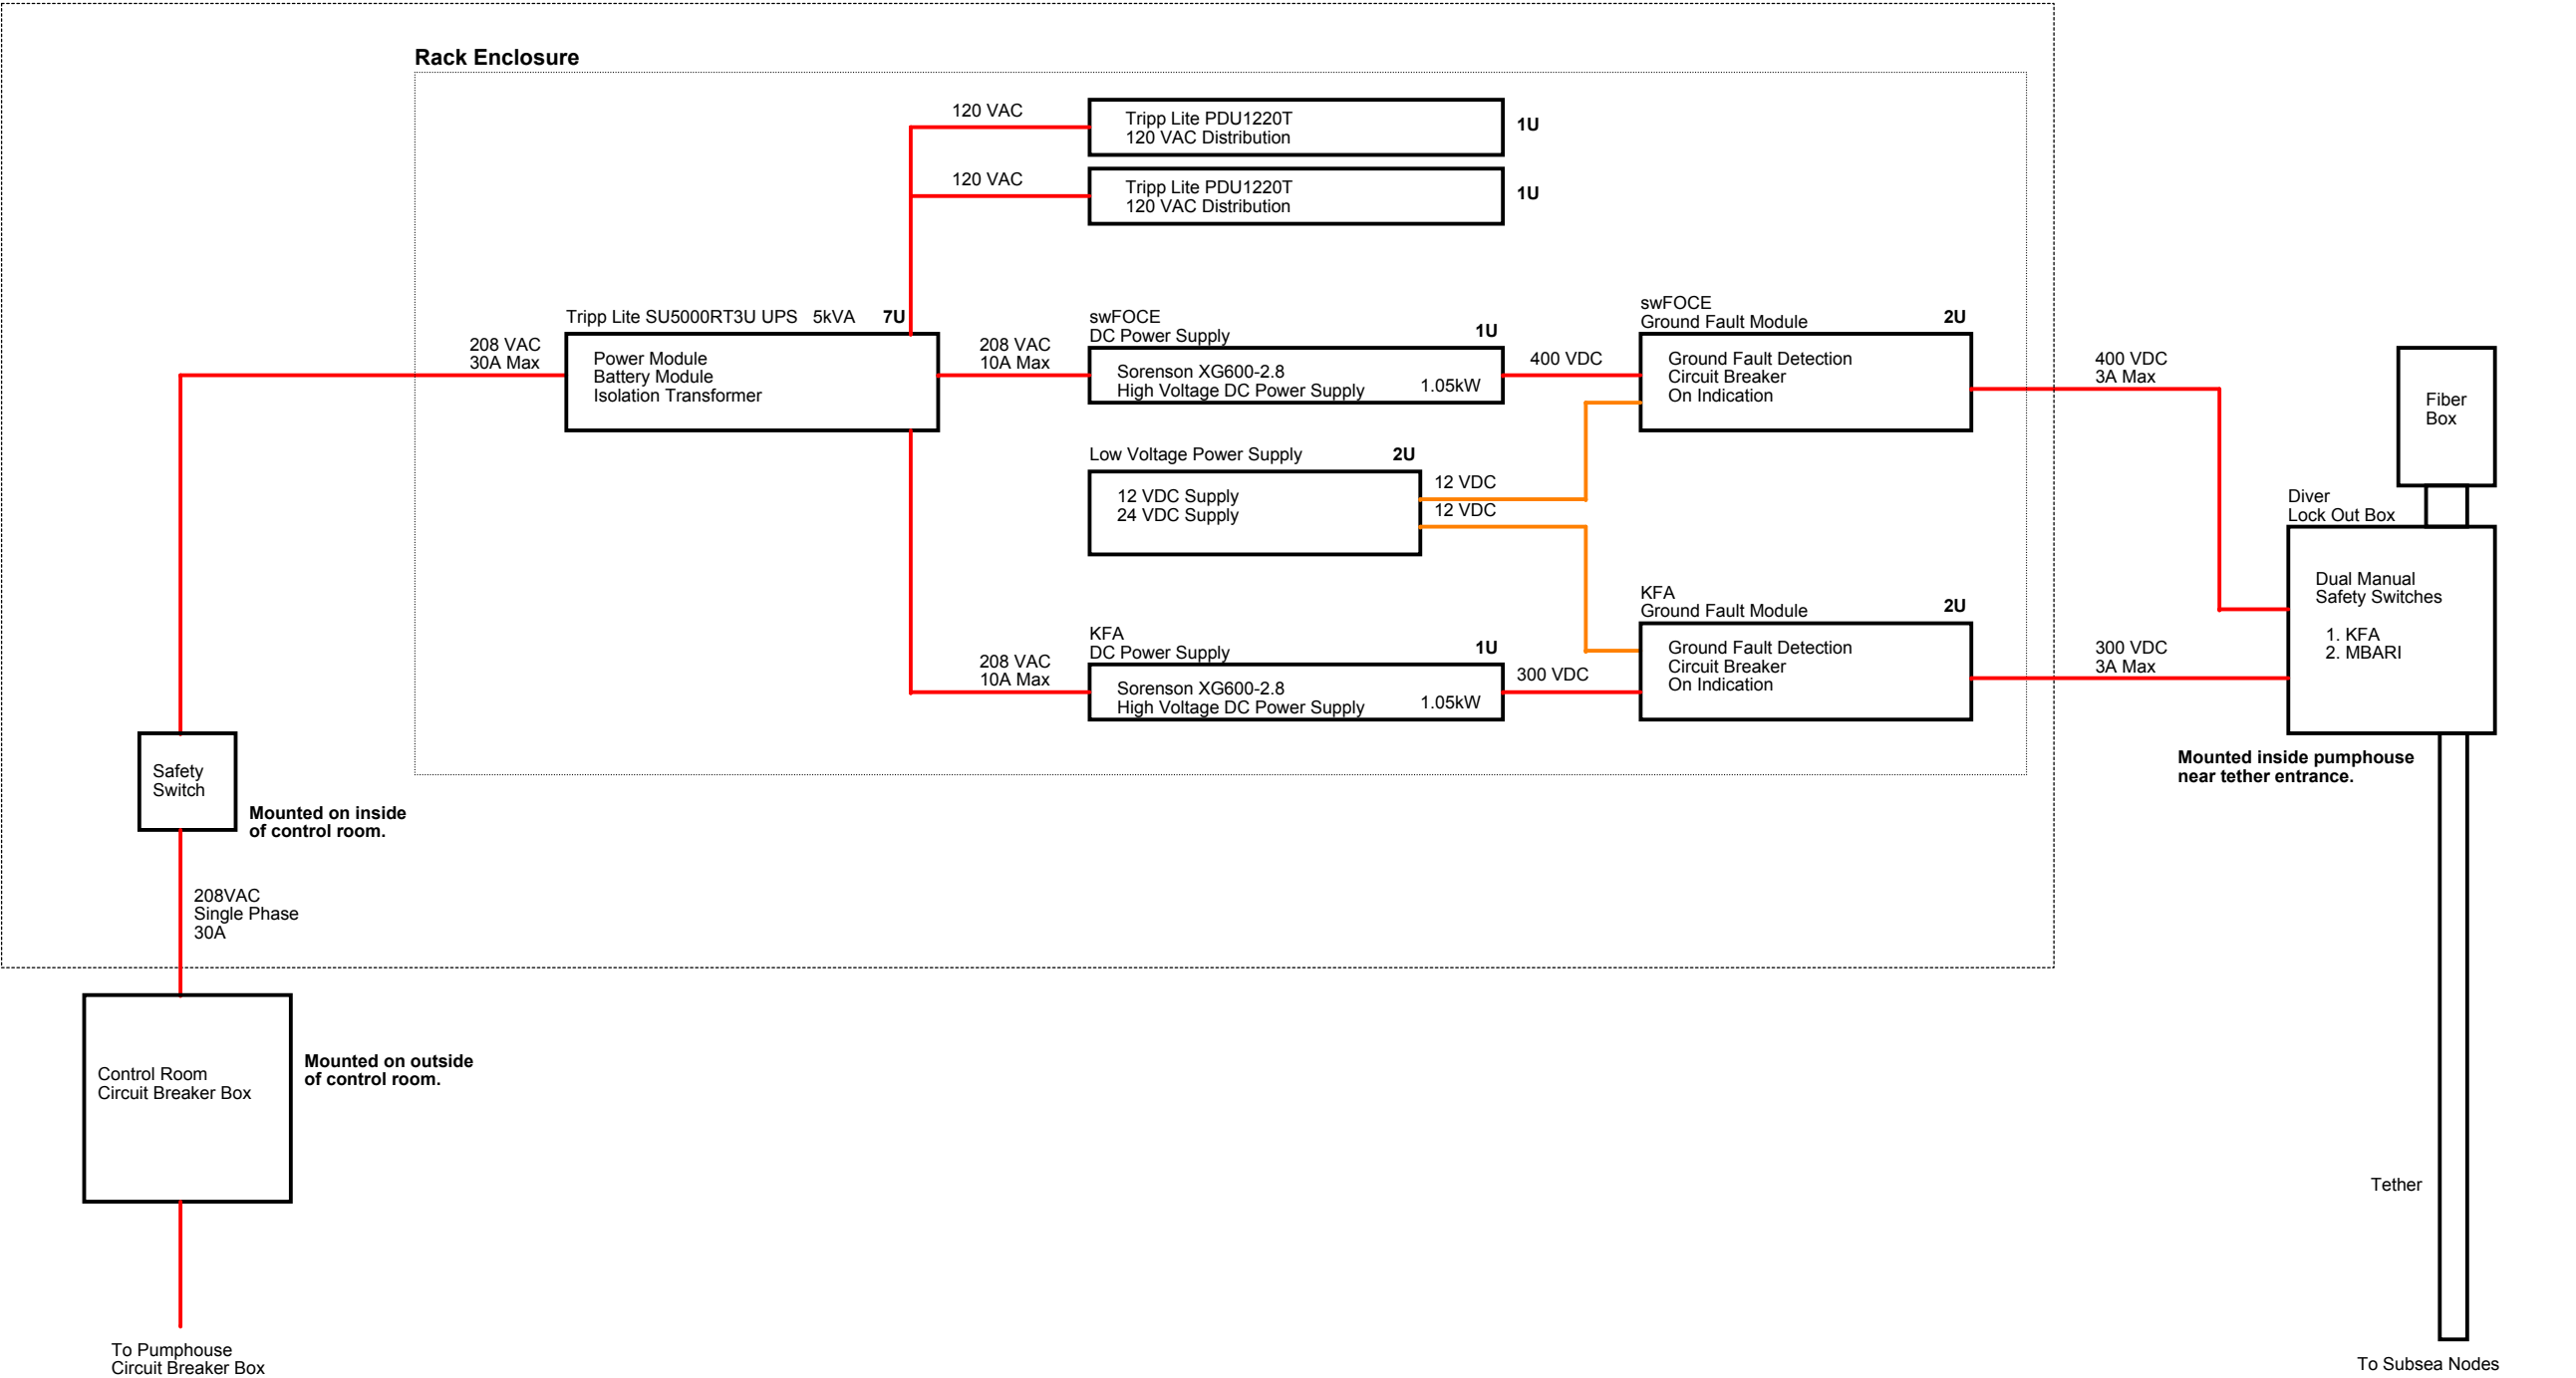

MONTEREY BAY AQUARIUM RESEARCH INSTITUTE
7700 SANDHOLDT ROAD
MOSS LANDING, CA 95039
(831) 775-1700 www.mbari.org
Copyright MBARI 2000



Title	nsFOCE + KFA Power Distribution (Hopkins)			Number	<Doc>
Size	Engineer	Layout	Filename	Rev	
C	Chad Kacy	<Layout Eng.>	<Filename>	B	
Date:	Monday, March 26, 2018	Sheet	1 of 1		