


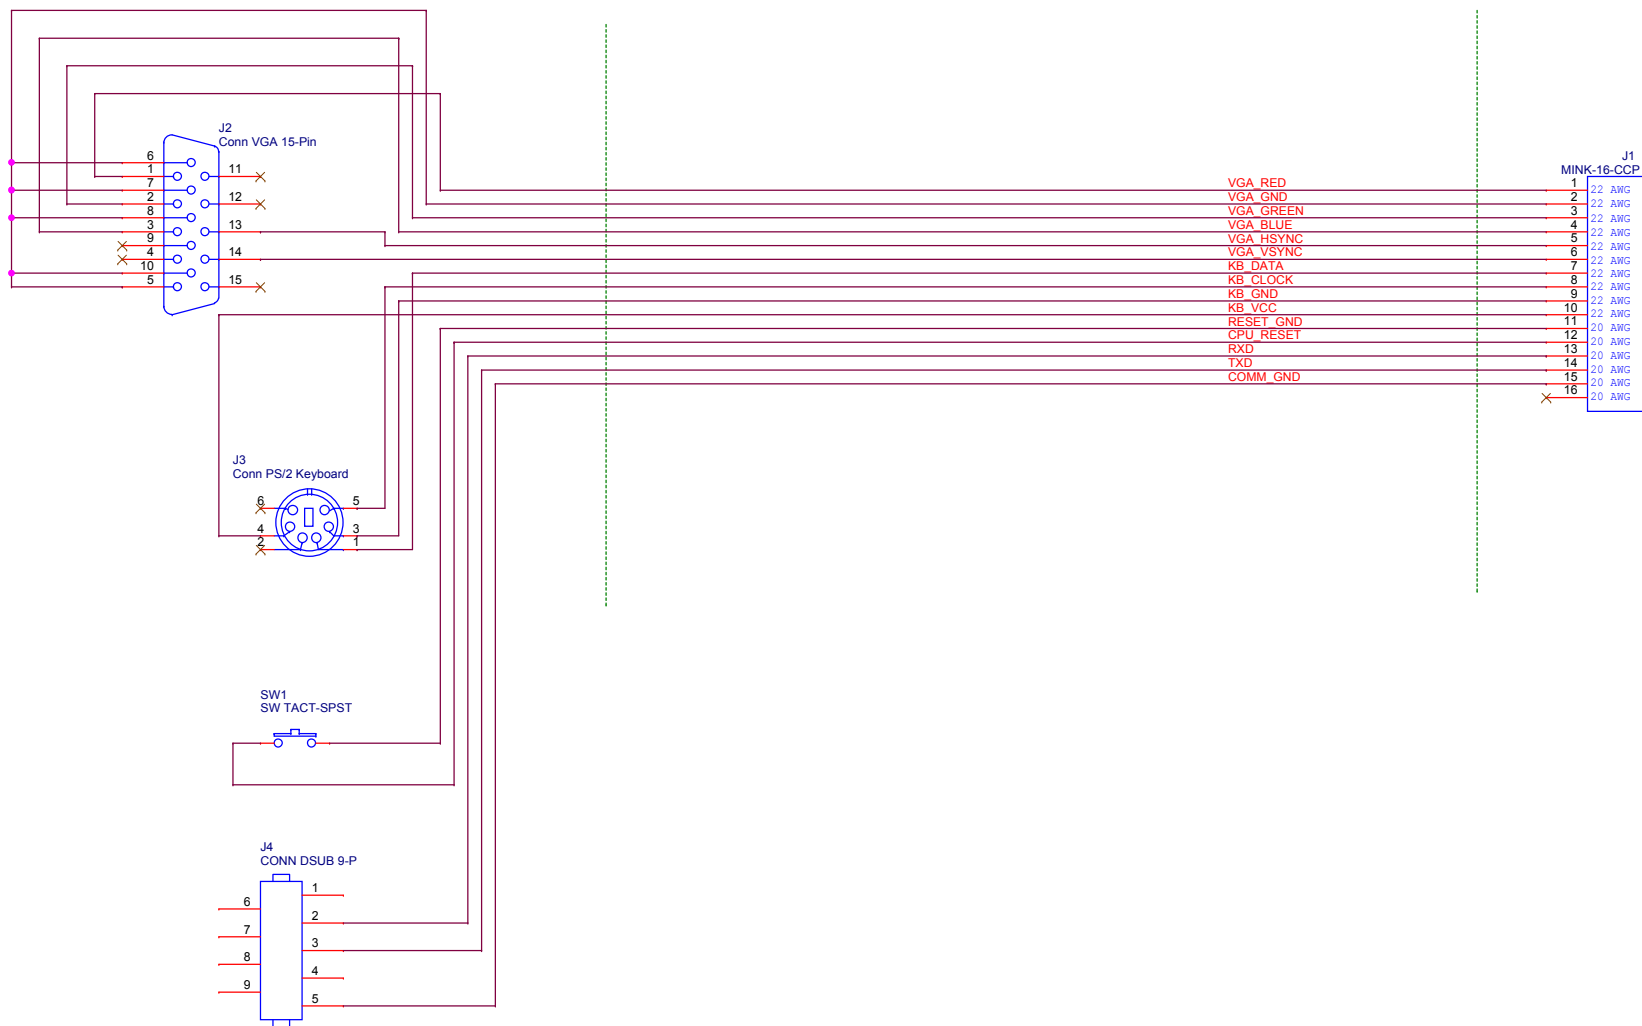

MONTEREY BAY AQUARIUM RESEARCH INSTITUTE
7700 SANDHOLDT ROAD
MOSS LANDING, CA 95039
(831) 775-1700 www.mbari.org

Copyright MBARI 2000



Title FOCE Computer Test Cable			Number <Doc>	
Size B	Engineer Chad Key	Layout <Layout Eng.>	Filename <Filename>	Rev A
Date: Monday, August 31, 2015		Sheet 1 of 1		