


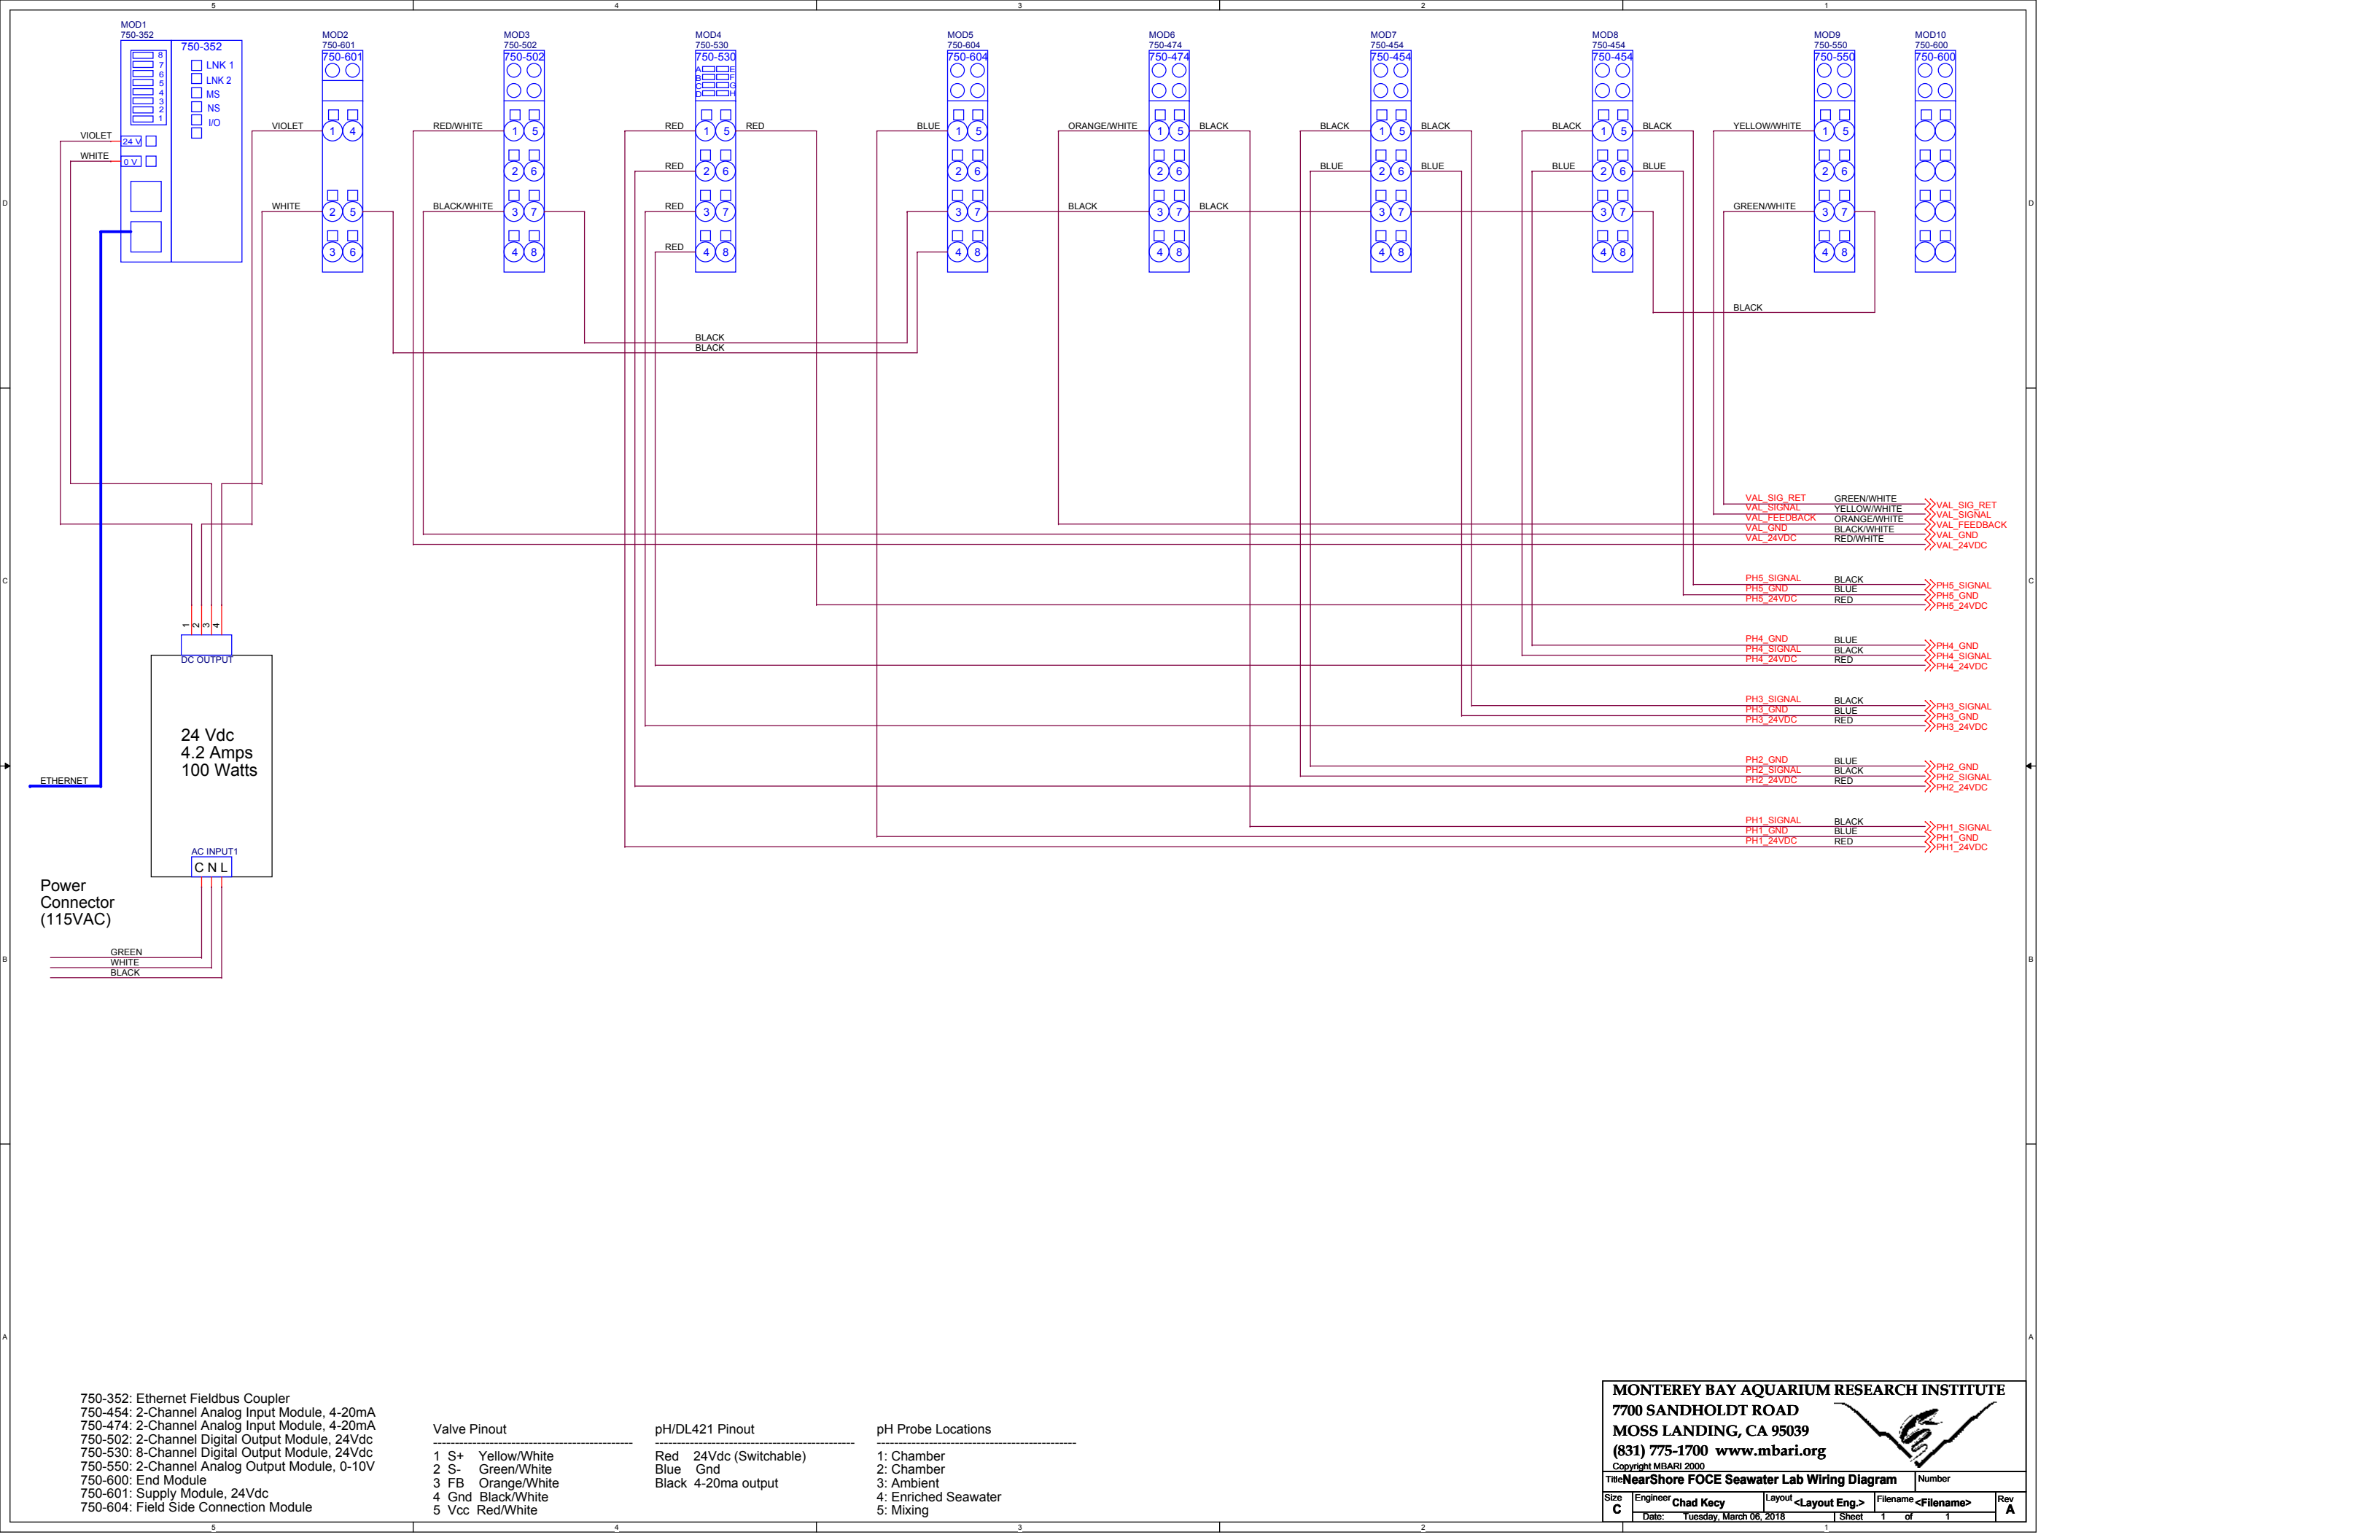

750-352: Ethernet Fieldbus Coupler
750-454: 2-Channel Analog Input Module, 4-20mA
750-474: 2-Channel Analog Input Module, 4-20mA
750-502: 2-Channel Digital Output Module, 24Vdc
750-530: 8-Channel Digital Output Module, 24Vdc
750-550: 2-Channel Analog Output Module, 0-10V
750-600: End Module
750-601: Supply Module, 24Vdc
750-604: Field Side Connection Module

Valve Pinout

1 S+	Yellow/White
2 S-	Green/White
3 FB	Orange/White
4 Gnd	Black/White
5 Vcc	Red/White

pH/DL421 Pinout

Red	24Vdc (Switchable)
Blue	Gnd
Black	4-20ma output

pH Probe Locations

1: Chamber
2: Chamber
3: Ambient
4: Enriched Seawater
5: Mixing

MONTEREY BAY AQUARIUM RESEARCH INSTITUTE

7700 SANDHOLDT ROAD

MOSS LANDING, CA 95039

(831) 775-1700 www.mbari.org

Copyright MBARI 2000

TitleNearShore FOCE Seawater Lab Wiring Diagram

Number

SizeC

EngineerChad Kacy

Layout<Layout Eng.>

Filename<Filename>

RevA

Date: Tuesday, March 06, 2018

Sheet1 of 1