


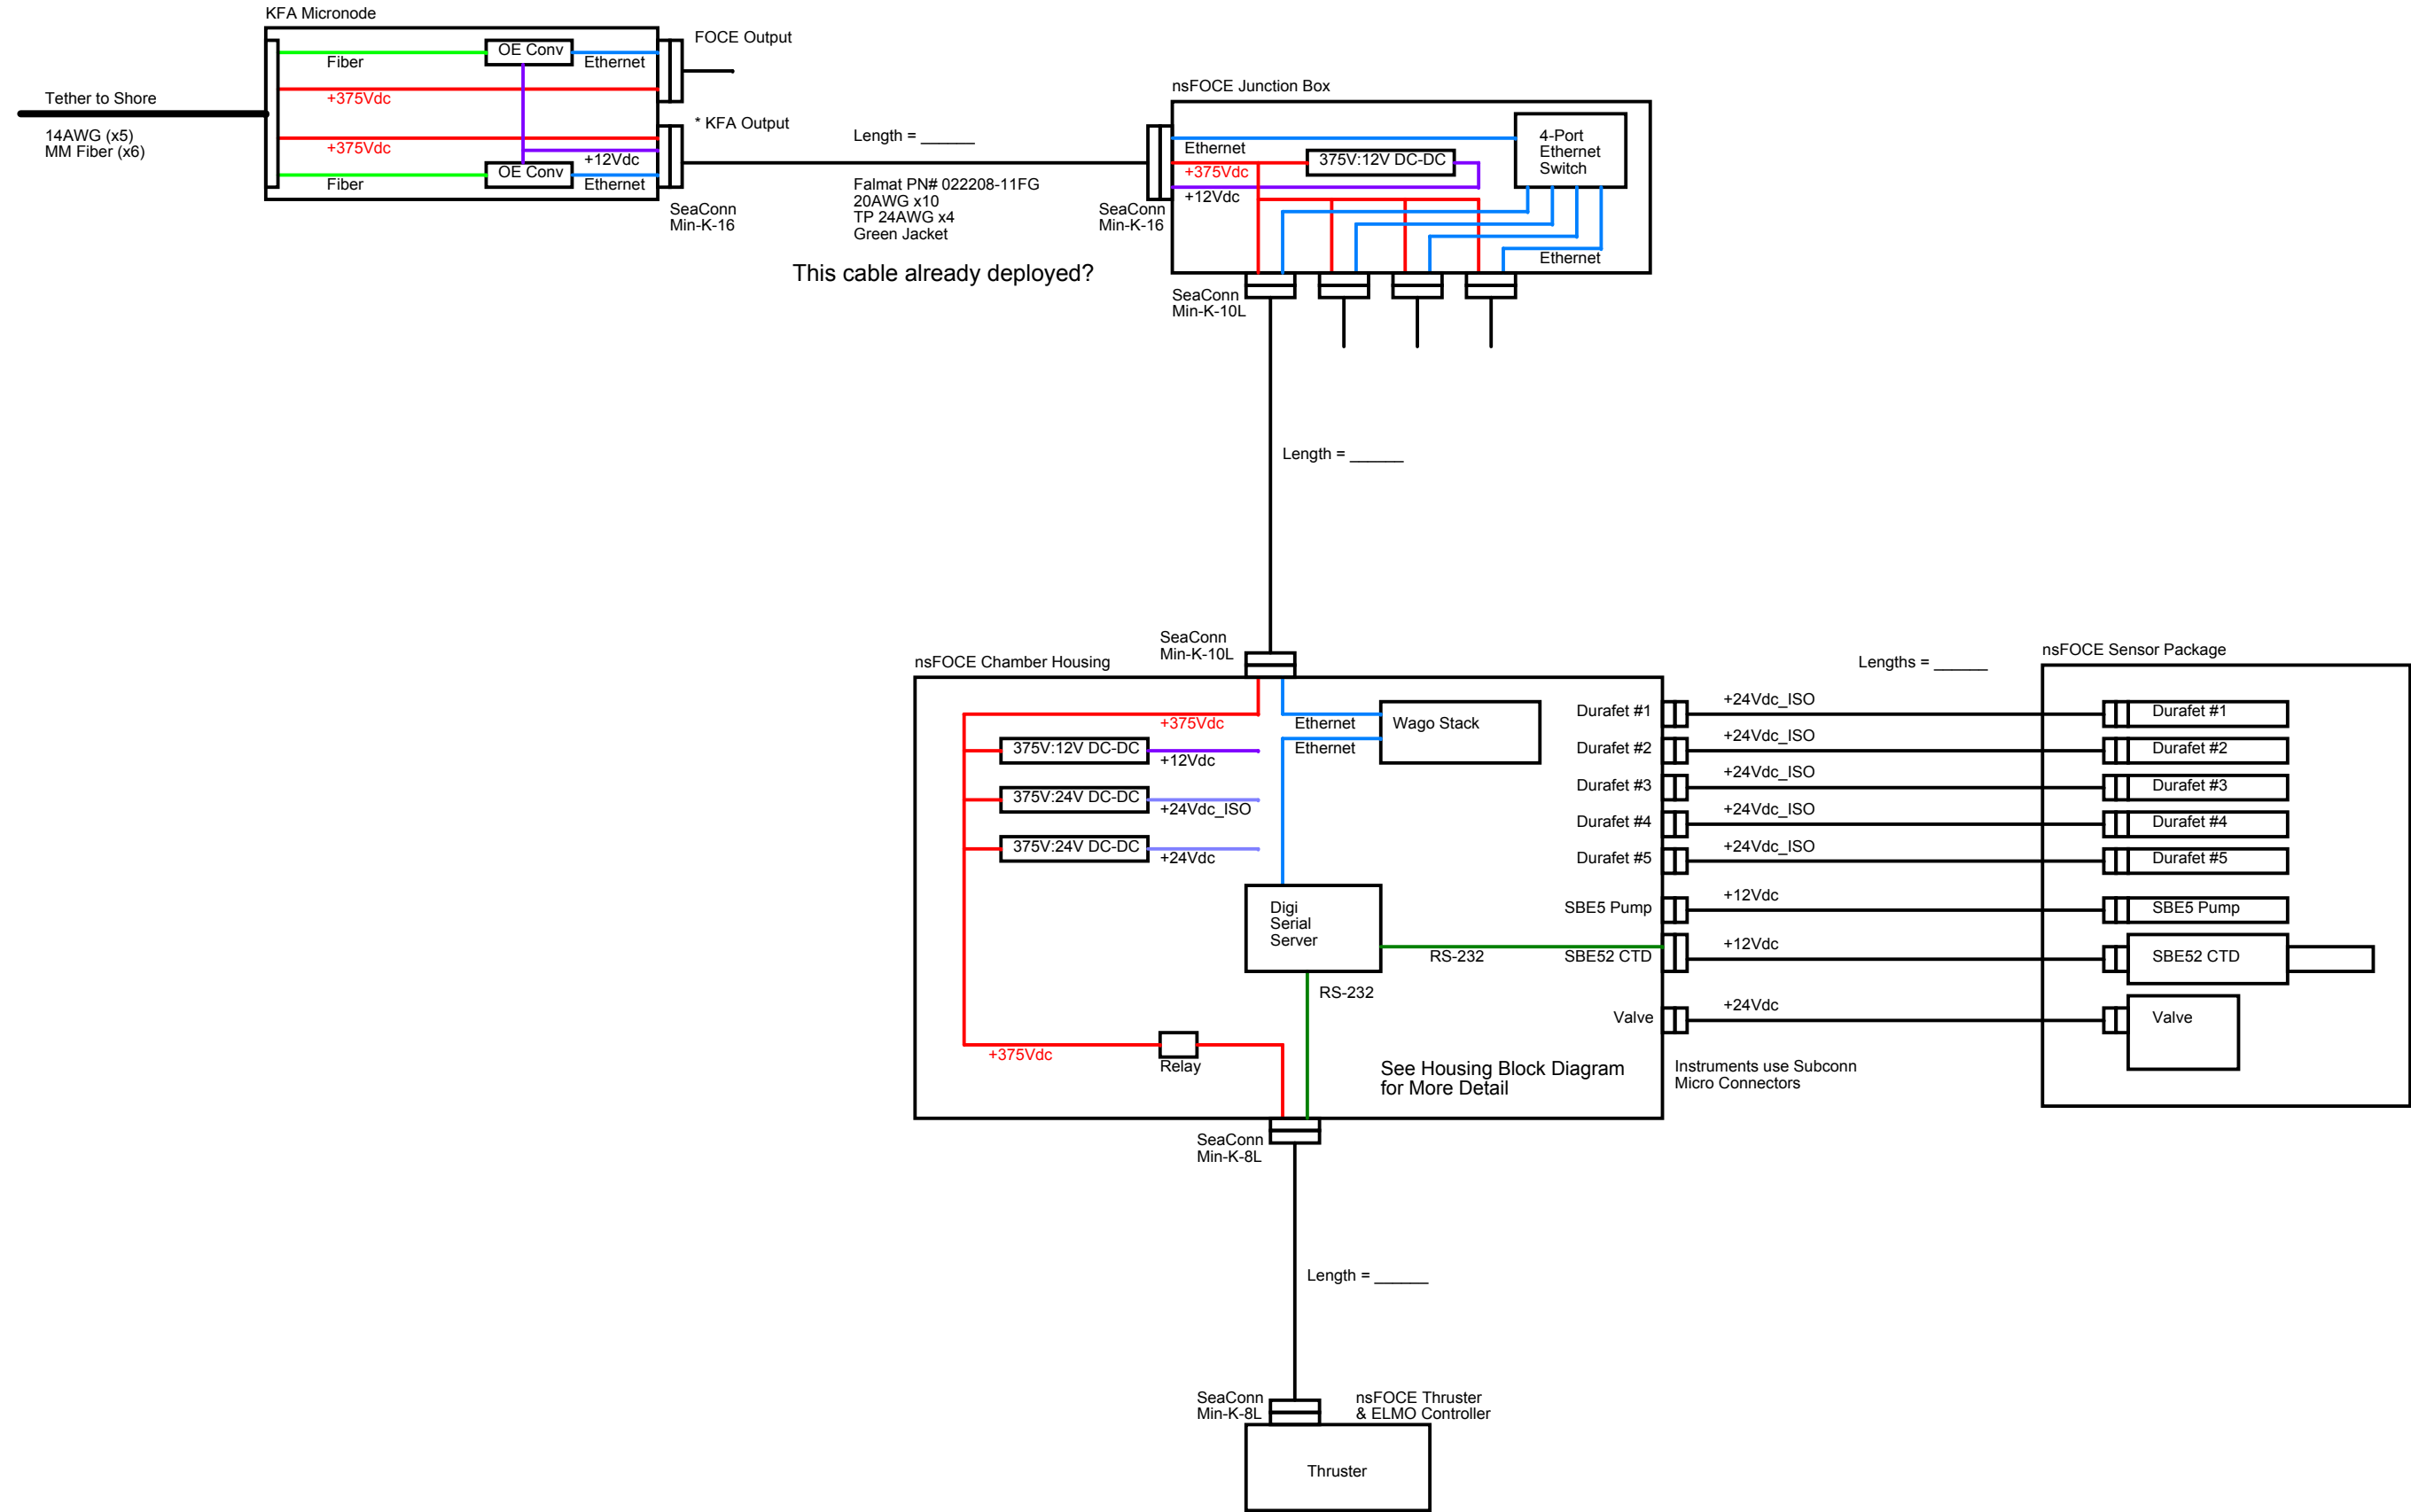

\* KFA Output needs +12Vdc back to Micronode to power the (2) OE Converters (12Vdc @1A x2)

MONTEREY BAY AQUARIUM RESEARCH INSTITUTE  
7700 SANDHOLDT ROAD  
MOSS LANDING, CA 95039  
(831) 775-1700 www.mbari.org  
Copyright MBARI 2000

|                                                  |                           |                                   |                                  |              |
|--------------------------------------------------|---------------------------|-----------------------------------|----------------------------------|--------------|
| Title <b>NearShore FOCE System Block Diagram</b> |                           |                                   | Number                           |              |
| Size <b>C</b>                                    | Engineer <b>Chad Kacy</b> | Layout <b>&lt;Layout Eng.&gt;</b> | Filename <b>&lt;Filename&gt;</b> | Rev <b>A</b> |
| Date: <b>Tuesday, March 27, 2018</b>             |                           | Sheet <b>1</b> of <b>1</b>        |                                  |              |