


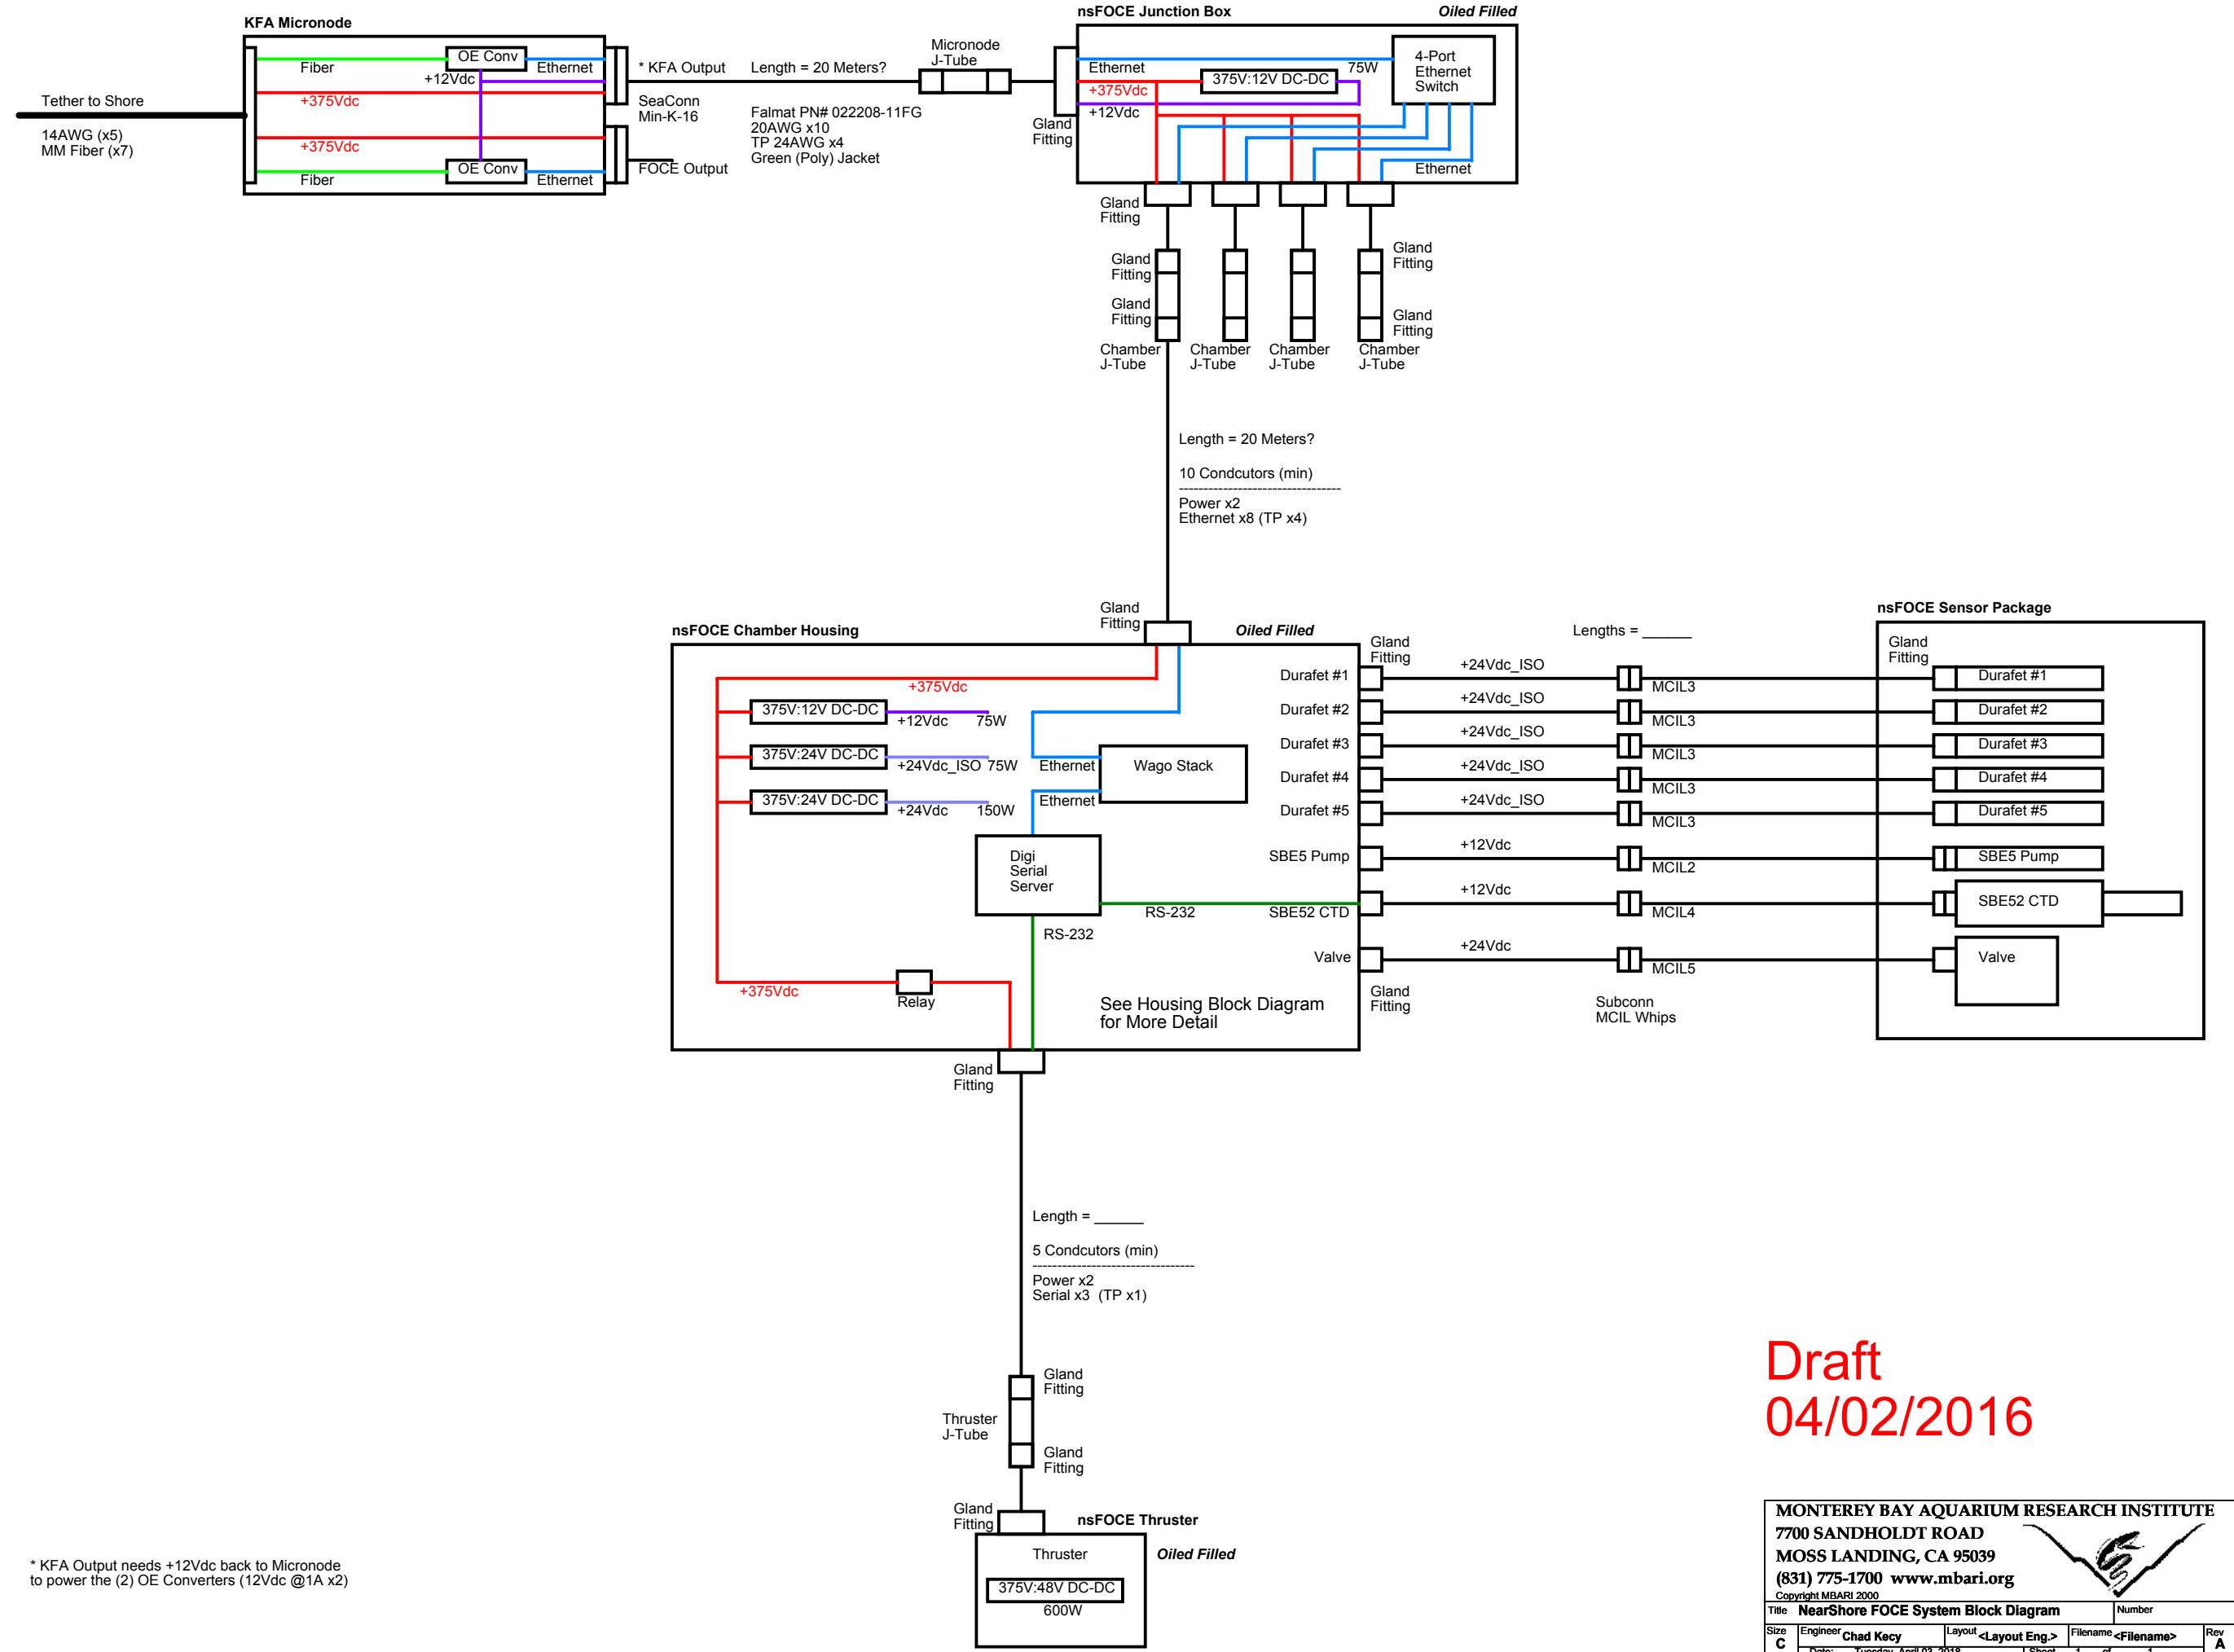

Draft
04/02/2016