


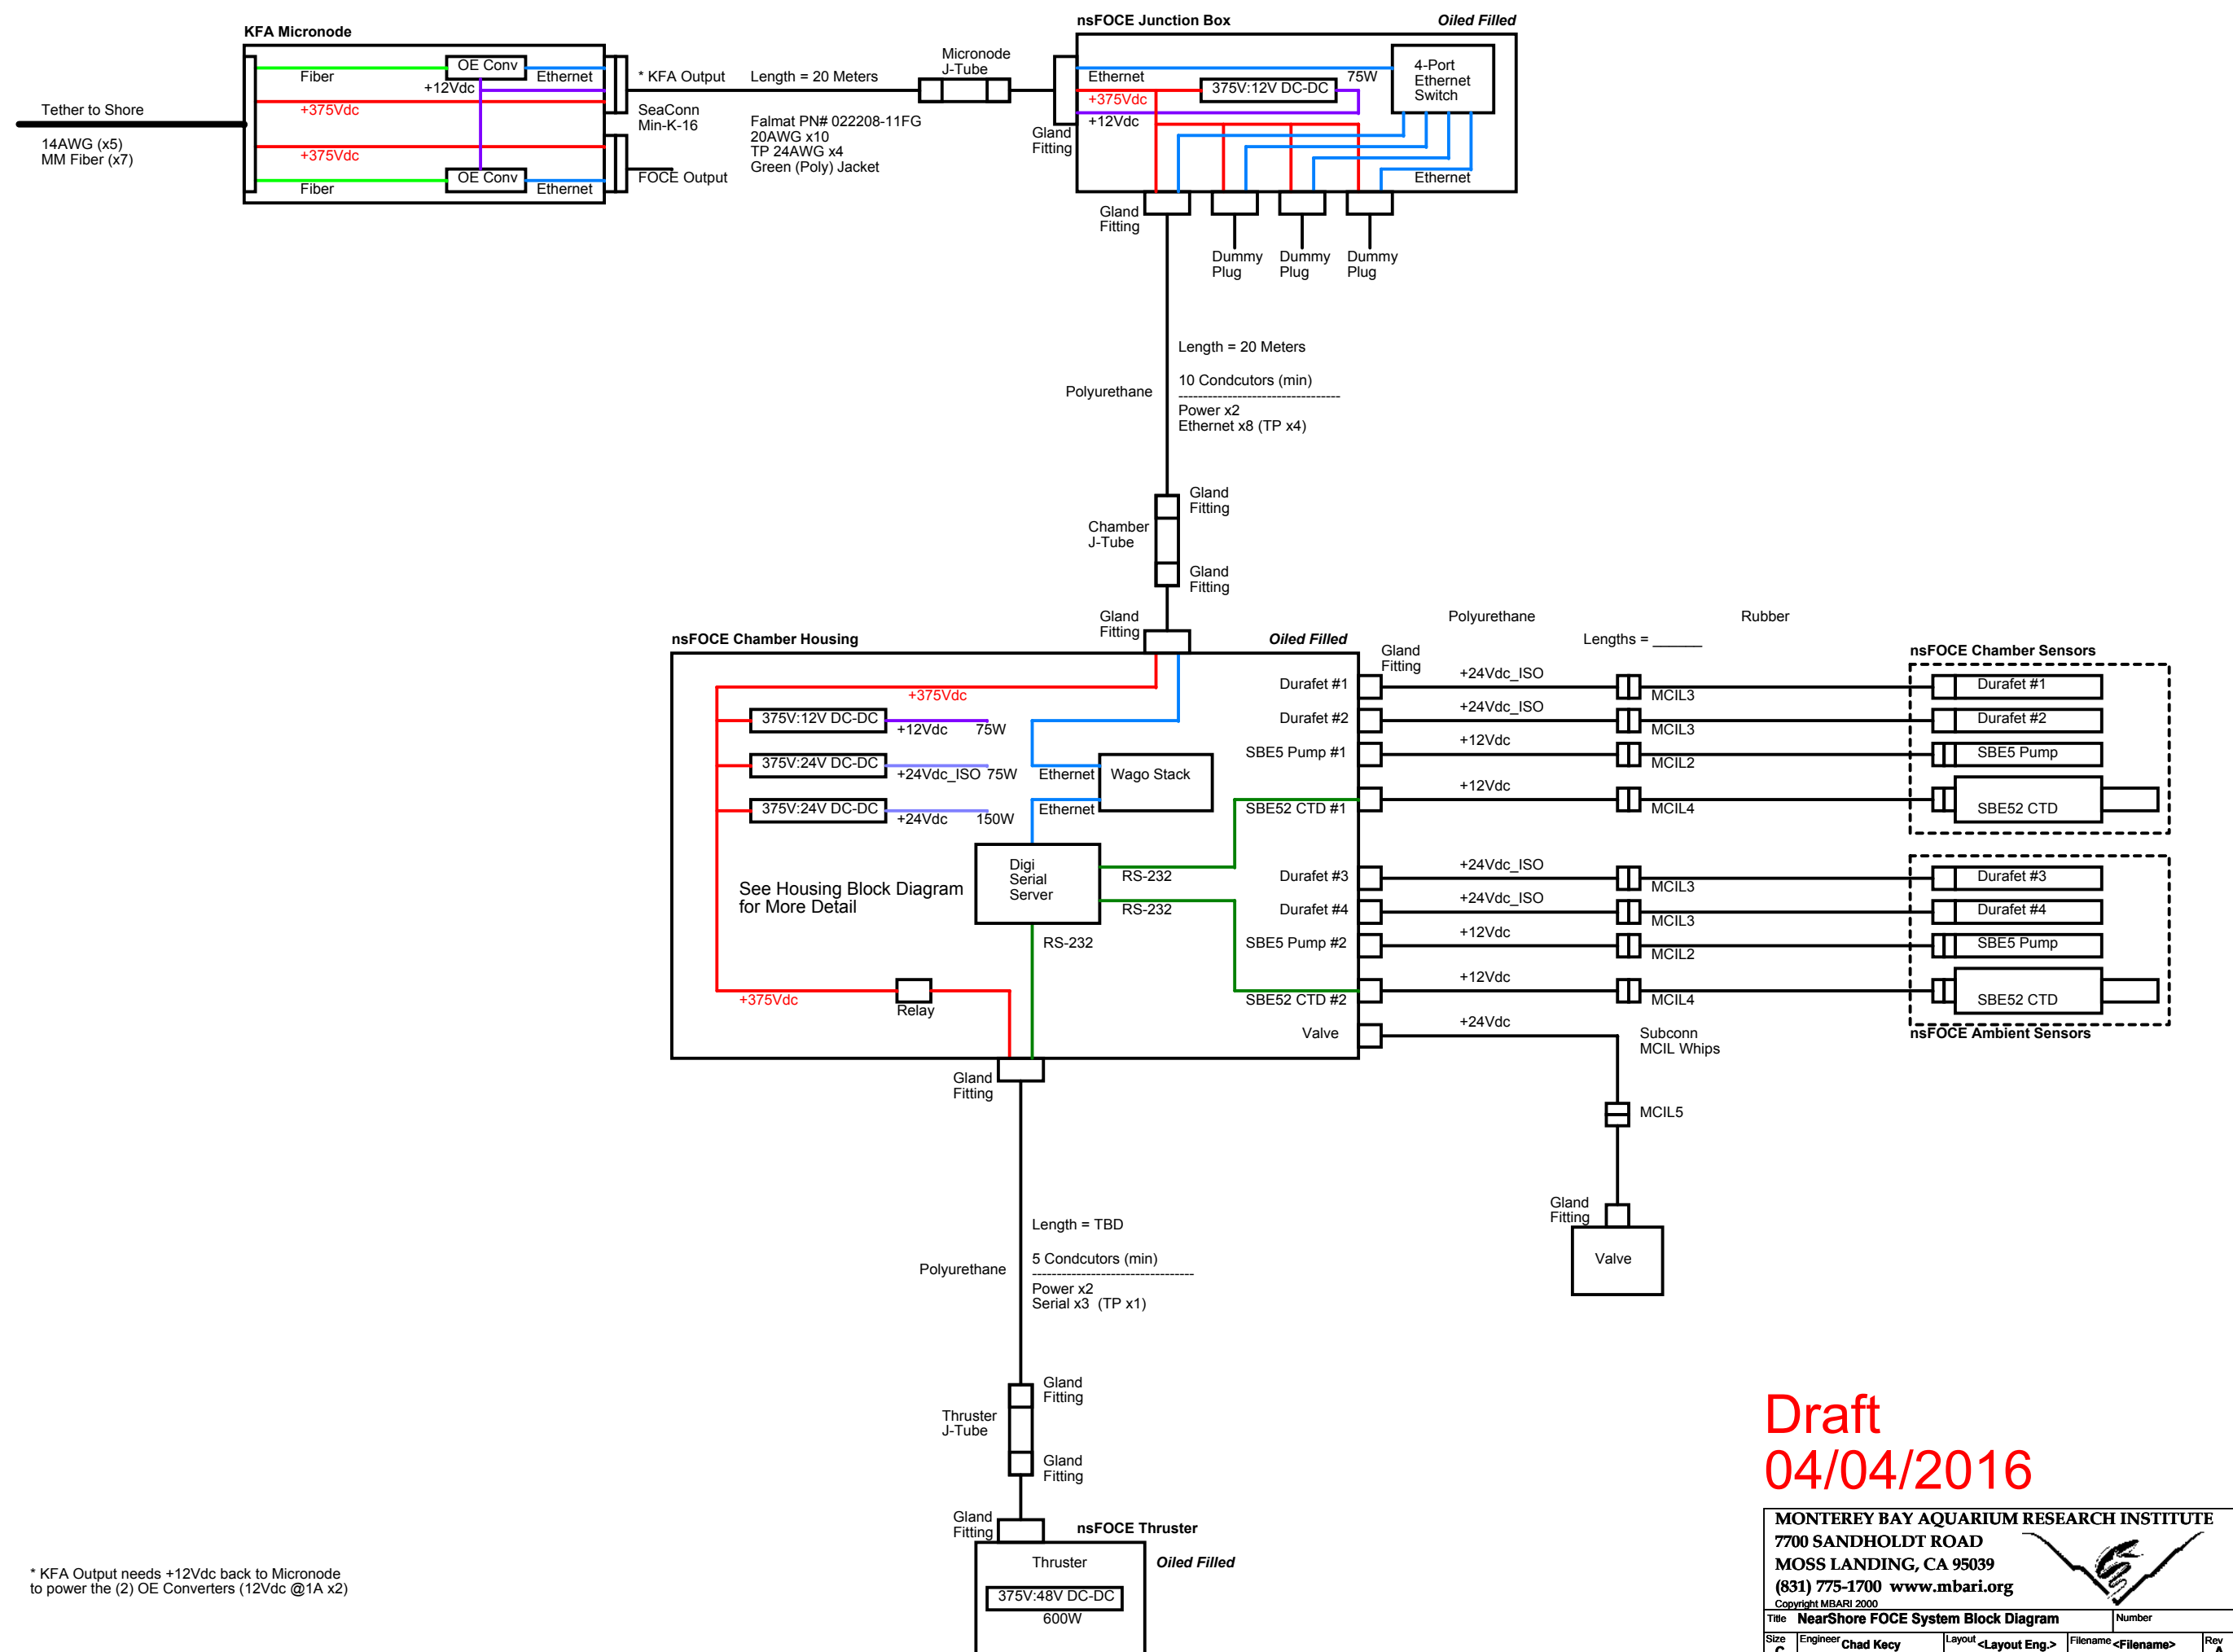

* KFA Output needs +12Vdc back to Micronode to power the (2) OE Converters (12Vdc @1A x2)

Draft
04/04/2016