


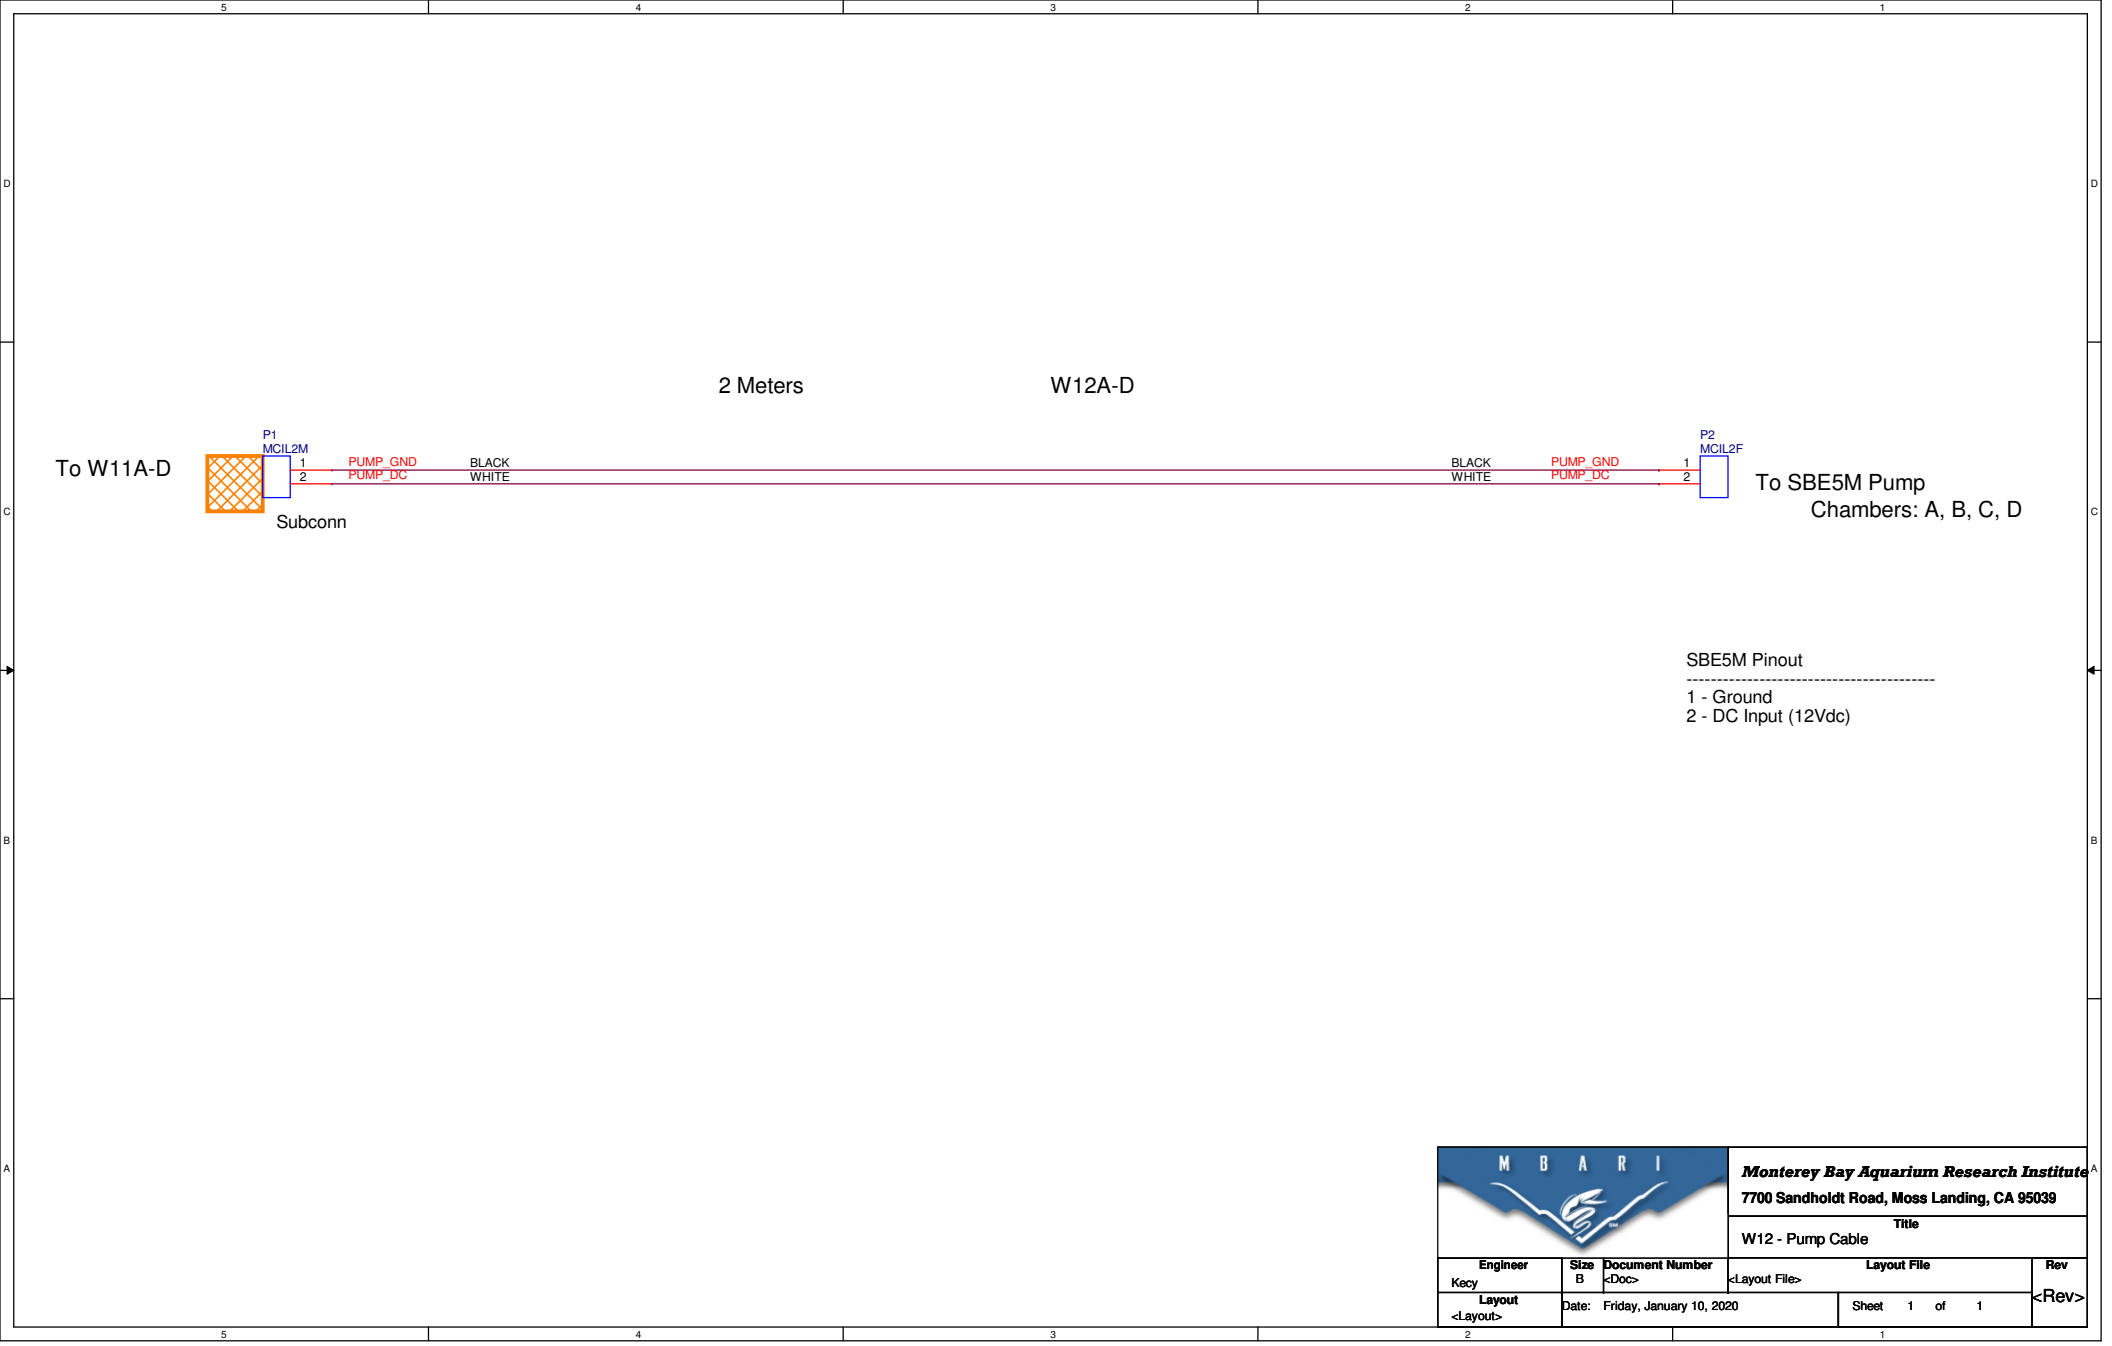



Monterey Bay Aquarium Research Institute
7700 Sandholdt Road, Moss Landing, CA 95039

Title
W12 - Pump Cable

Engineer Kecy	Size B	Document Number <Doc>	Layout File <Layout File>	Rev <Rev>
Layout <Layout>		Date: Friday, January 10, 2020		Sheet 1 of 1