


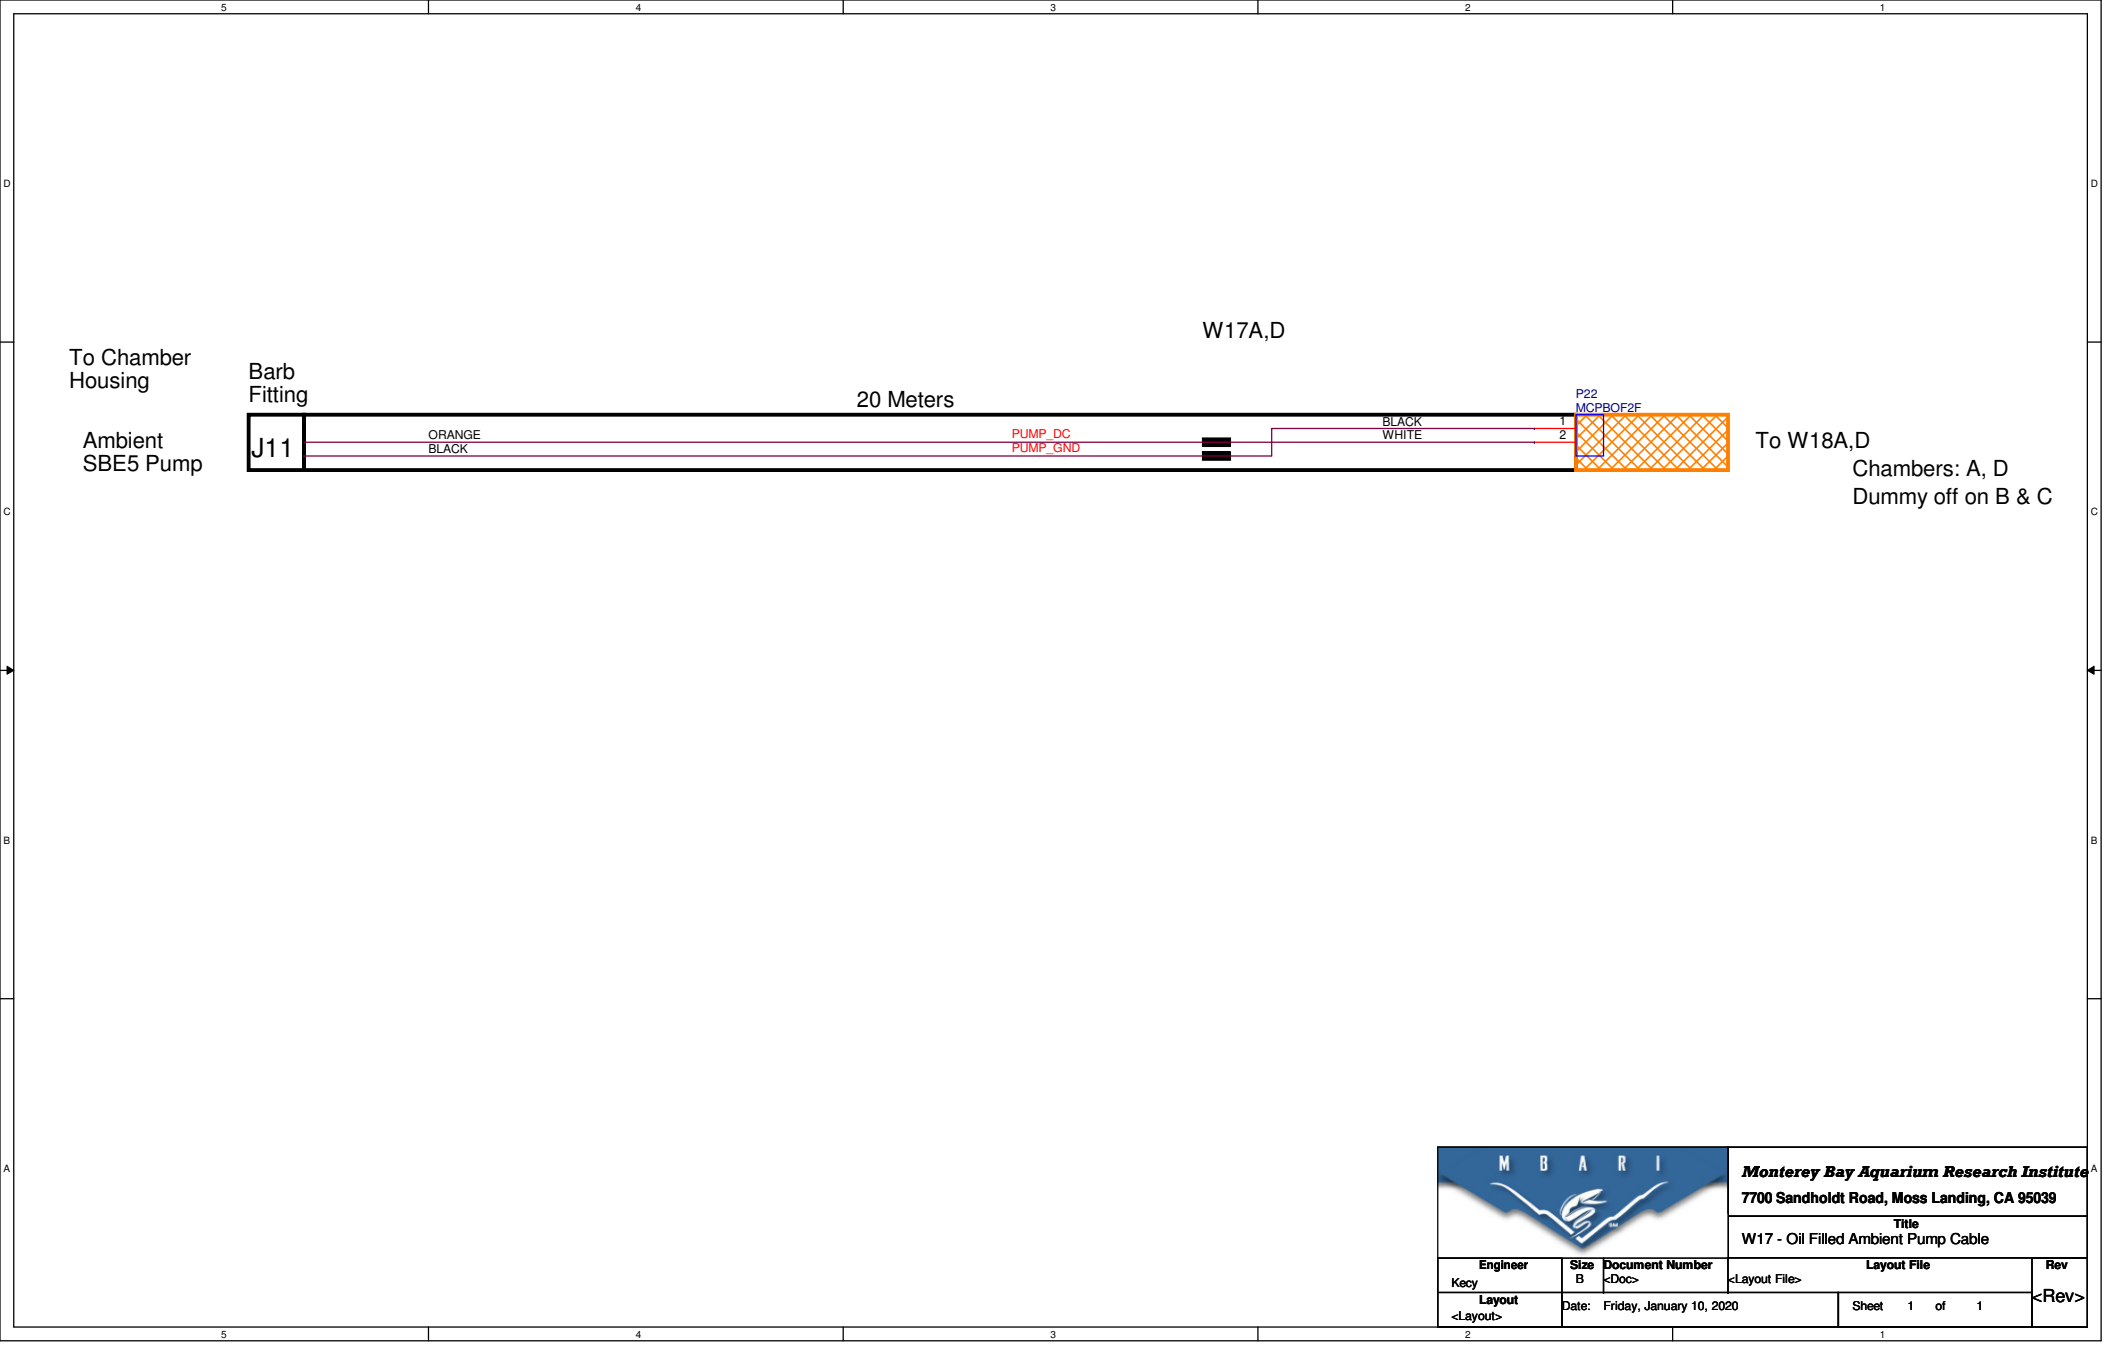

		Monterey Bay Aquarium Research Institute 7700 Sandholdt Road, Moss Landing, CA 95039		
		Title W17 - Oil Filled Ambient Pump Cable		
Engineer Kecy	Size B	Document Number <Doc>	Layout File <Layout File>	Rev <Rev>
Layout <Layout>		Date: Friday, January 10, 2020		Sheet 1 of 1