




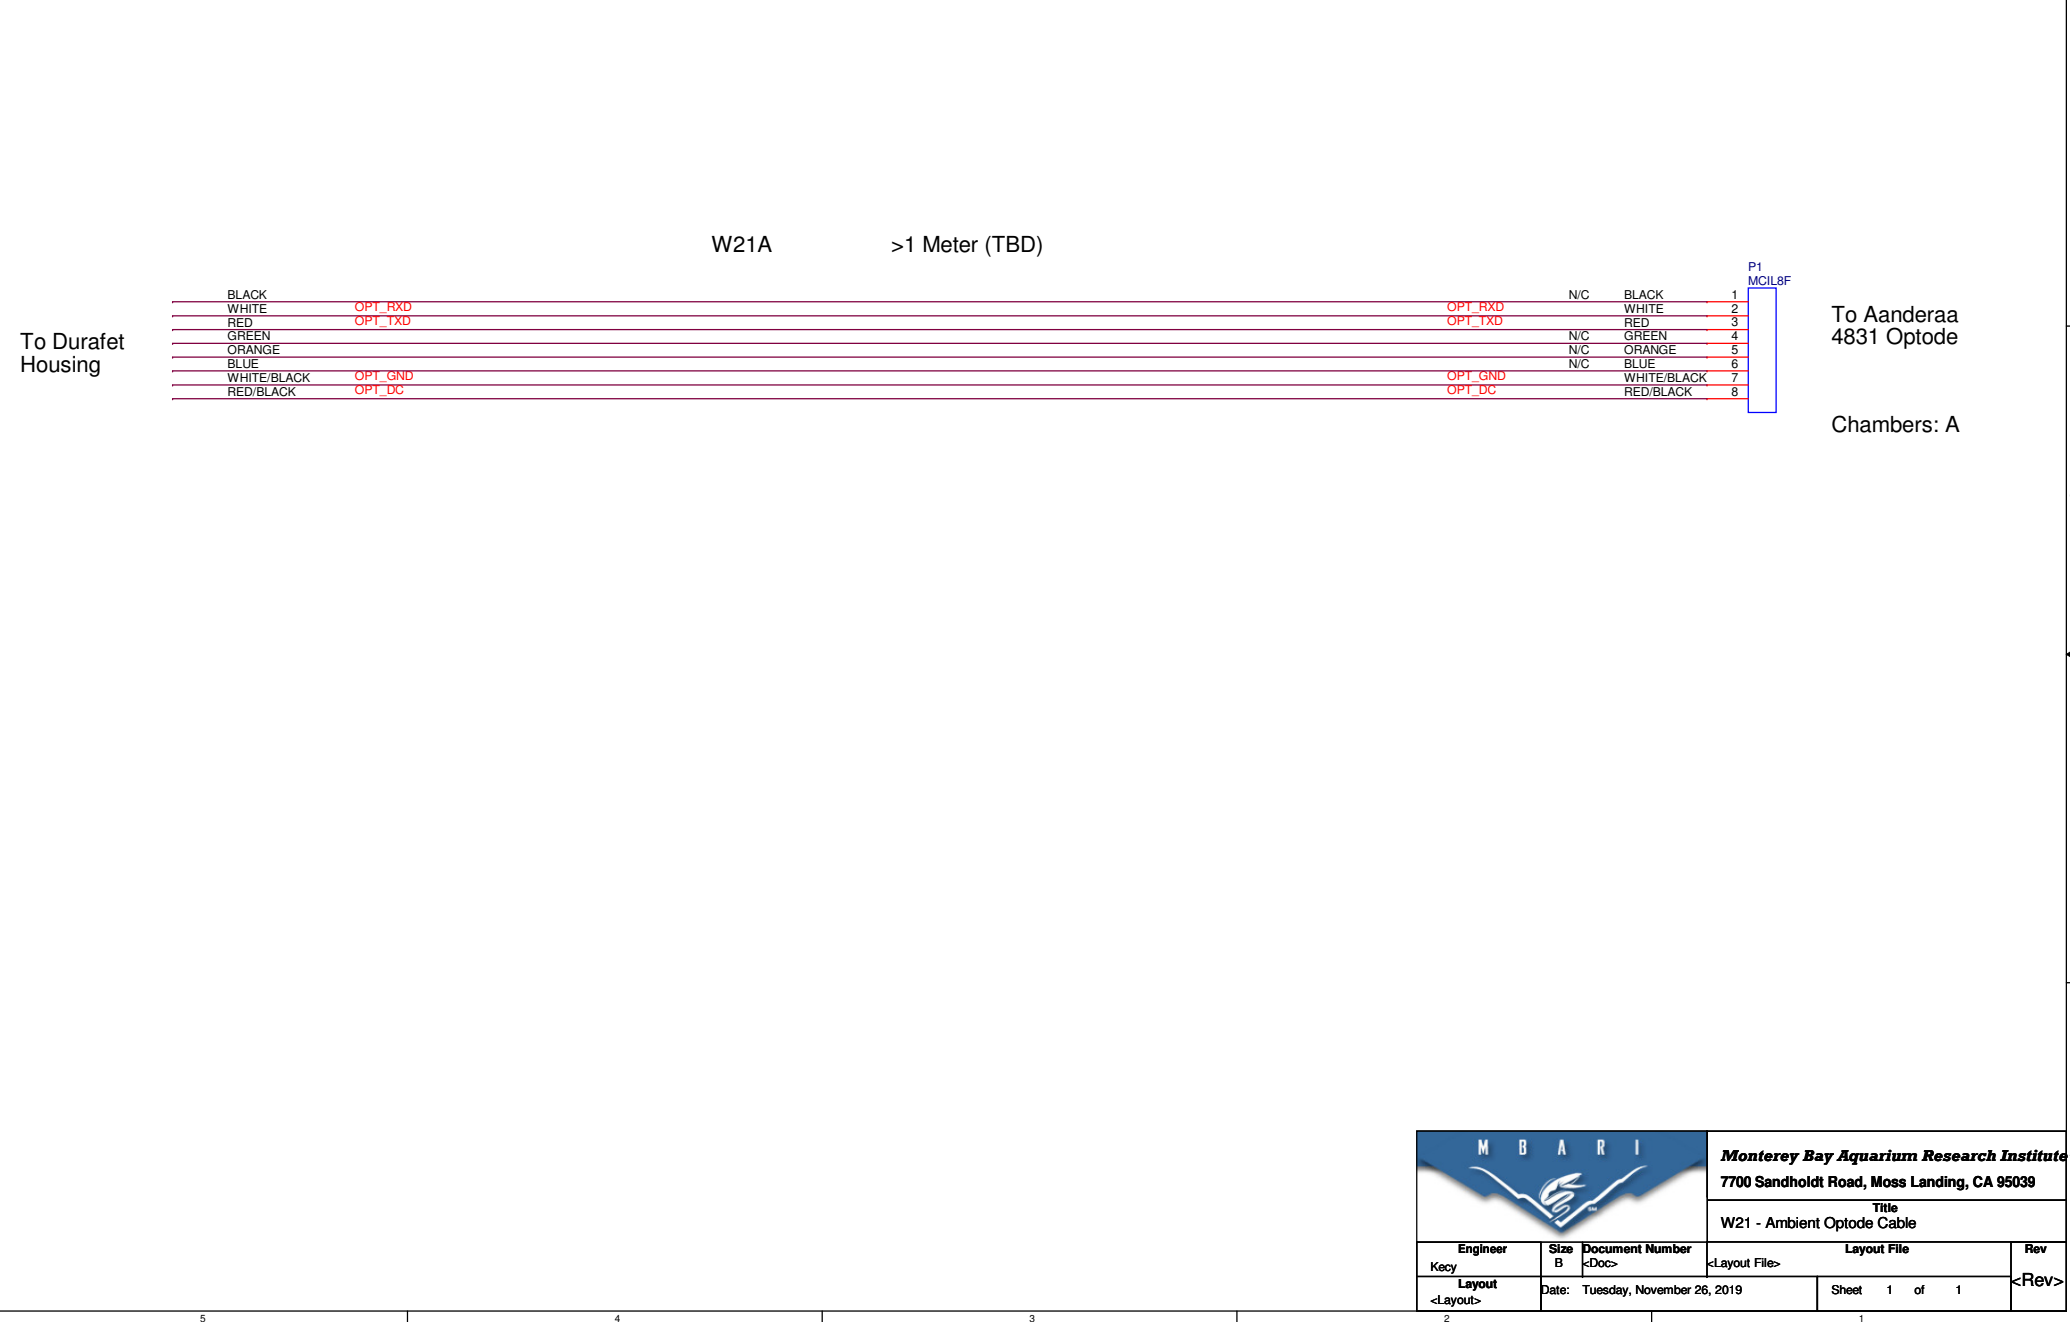

Monterey Bay Aquarium Research Institute
7700 Sandholdt Road, Moss Landing, CA 95039
Title
W21 - Ambient Optode Cable

Engineer Kecy	Size B	Document Number <Doc>	Layout File <Layout File>	Rev <Rev>
Layout <Layout>		Date: Tuesday, November 26, 2019		Sheet 1 of 1