


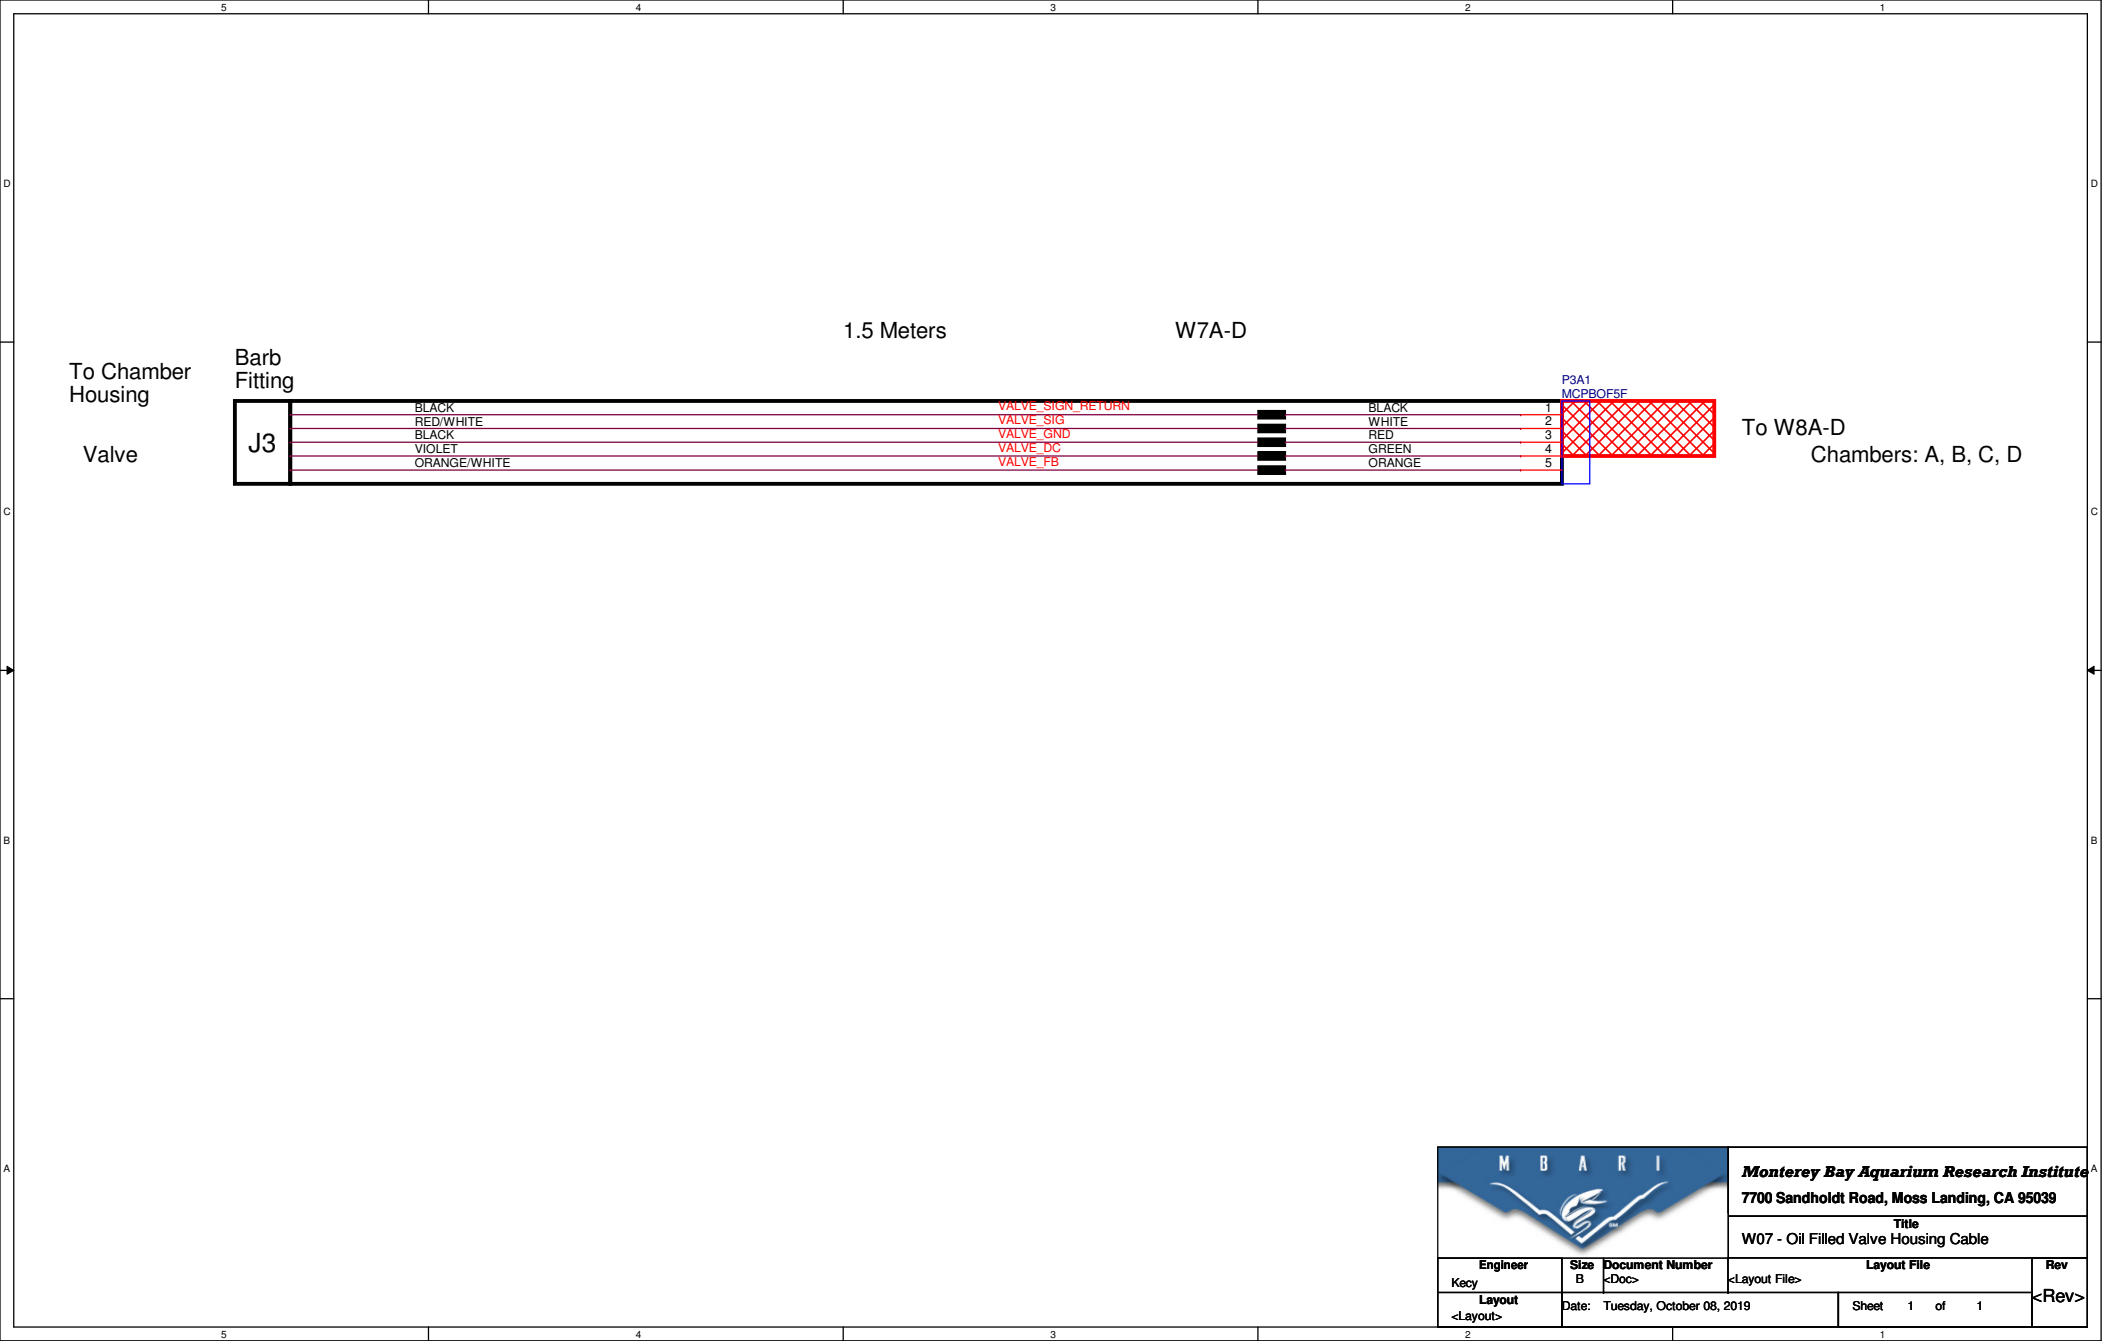

|                                                                                       |           |                                                                                                |                              |
|---------------------------------------------------------------------------------------|-----------|------------------------------------------------------------------------------------------------|------------------------------|
|  |           | <b>Monterey Bay Aquarium Research Institute</b><br>7700 Sandholdt Road, Moss Landing, CA 95039 |                              |
|                                                                                       |           | Title<br>W07 - Oil Filled Valve Housing Cable                                                  |                              |
| Engineer<br>Kecy                                                                      | Size<br>B | Document Number<br><Doc>                                                                       | Layout File<br><Layout File> |
| Layout<br><Layout>                                                                    |           | Date: Tuesday, October 08, 2019                                                                | Sheet 1 of 1                 |
|                                                                                       |           |                                                                                                | Rev<br><Rev>                 |