


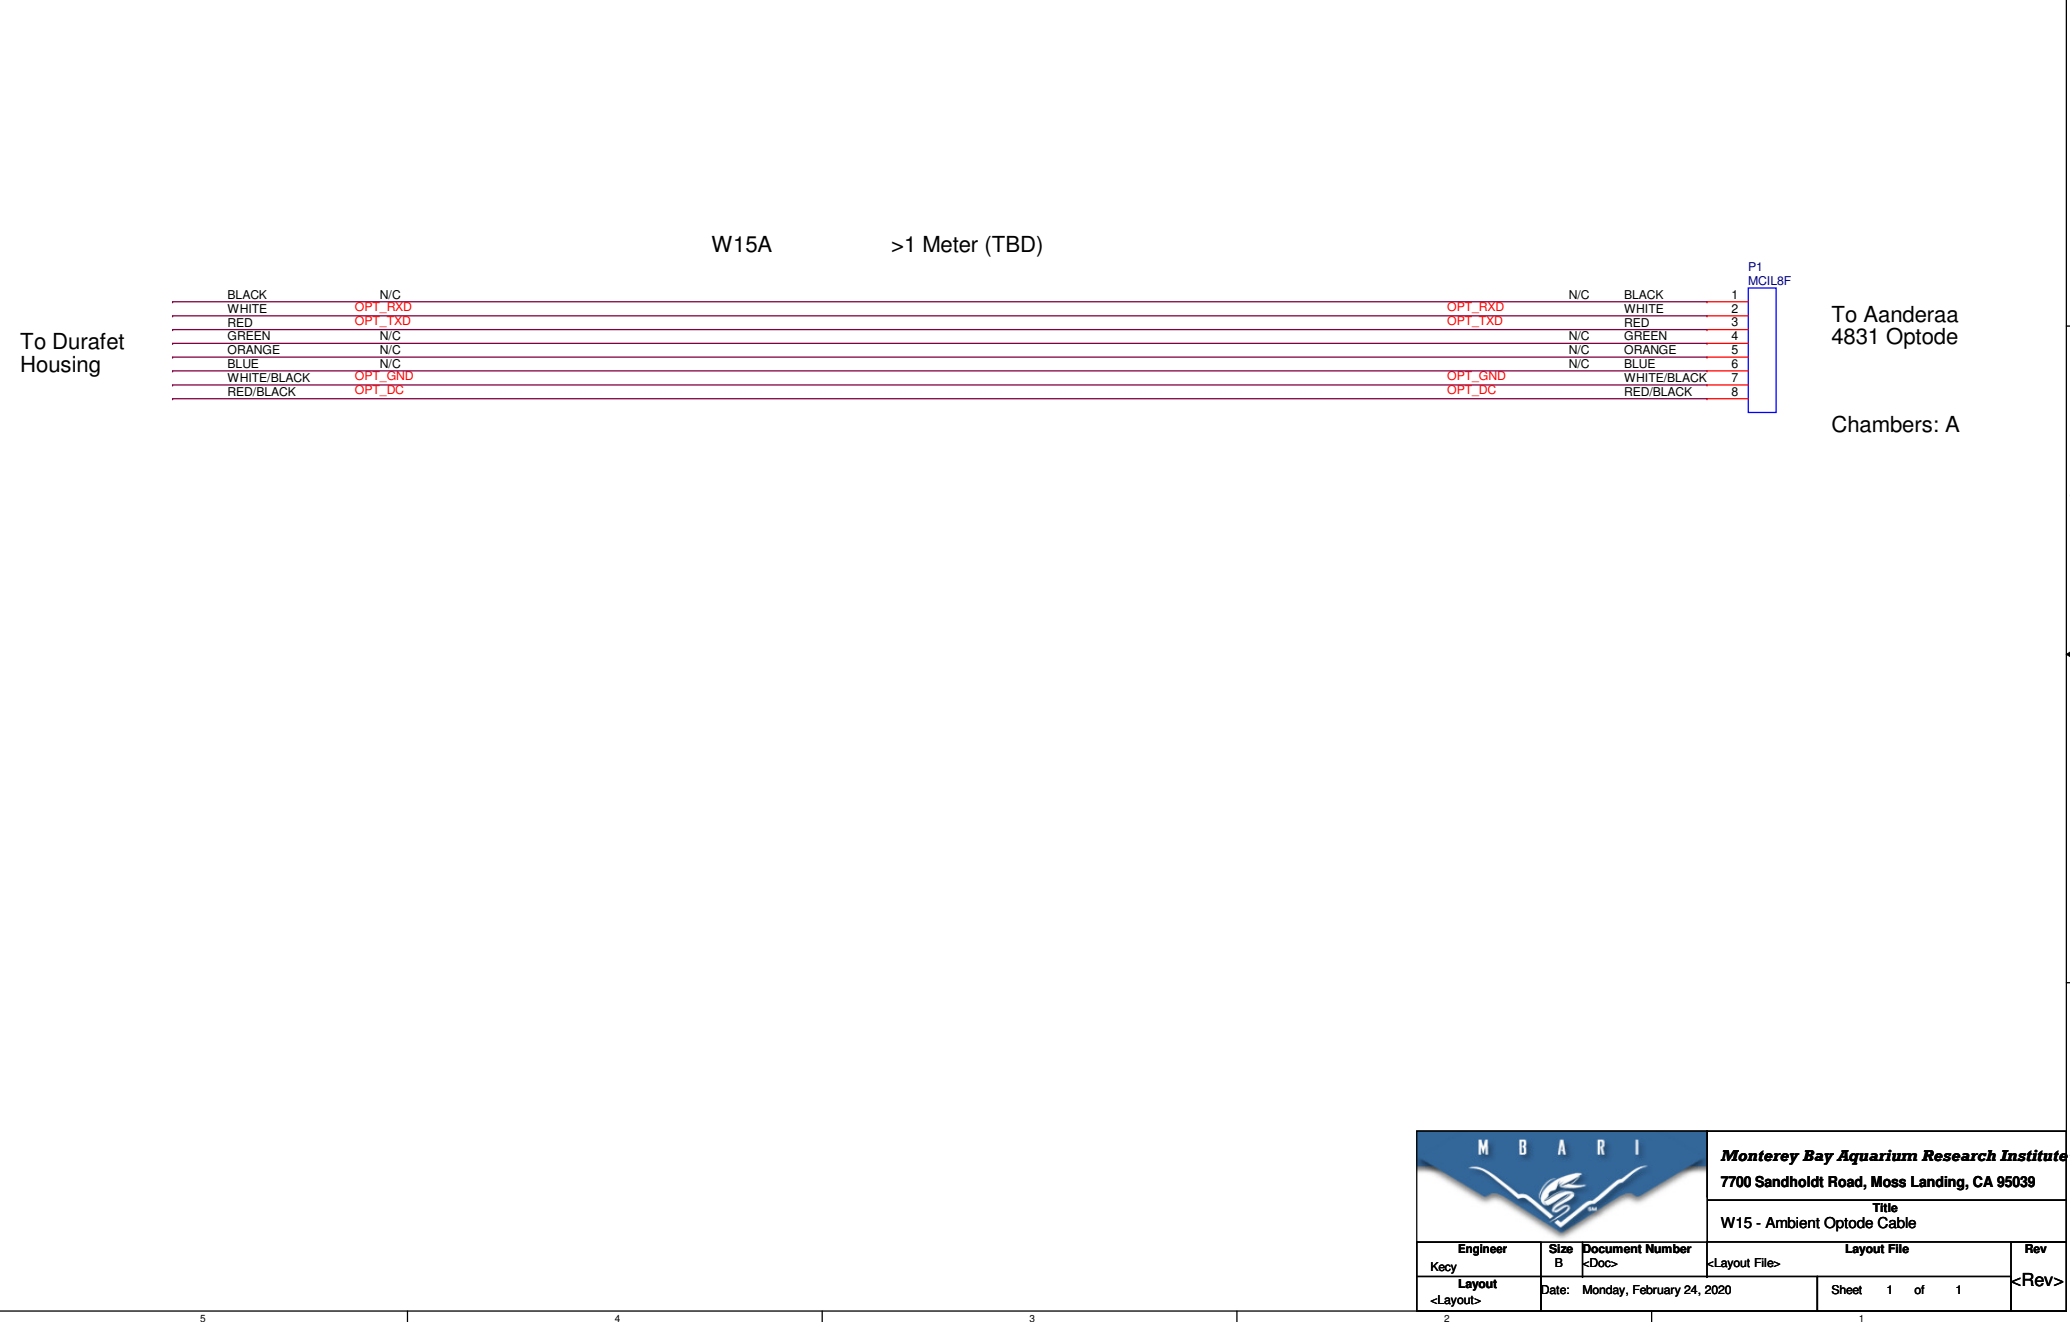

To Durafet
Housing

W15A >1 Meter (TBD)

To Aanderaa
4831 Optode

Chambers: A



Monterey Bay Aquarium Research Institute
7700 Sandholdt Road, Moss Landing, CA 95039

Title
W15 - Ambient Optode Cable

Engineer Kecy	Size B	Document Number <Doc>	Layout File <Layout File>	Rev <Rev>
Layout <Layout>		Date: Monday, February 24, 2020		Sheet 1 of 1