


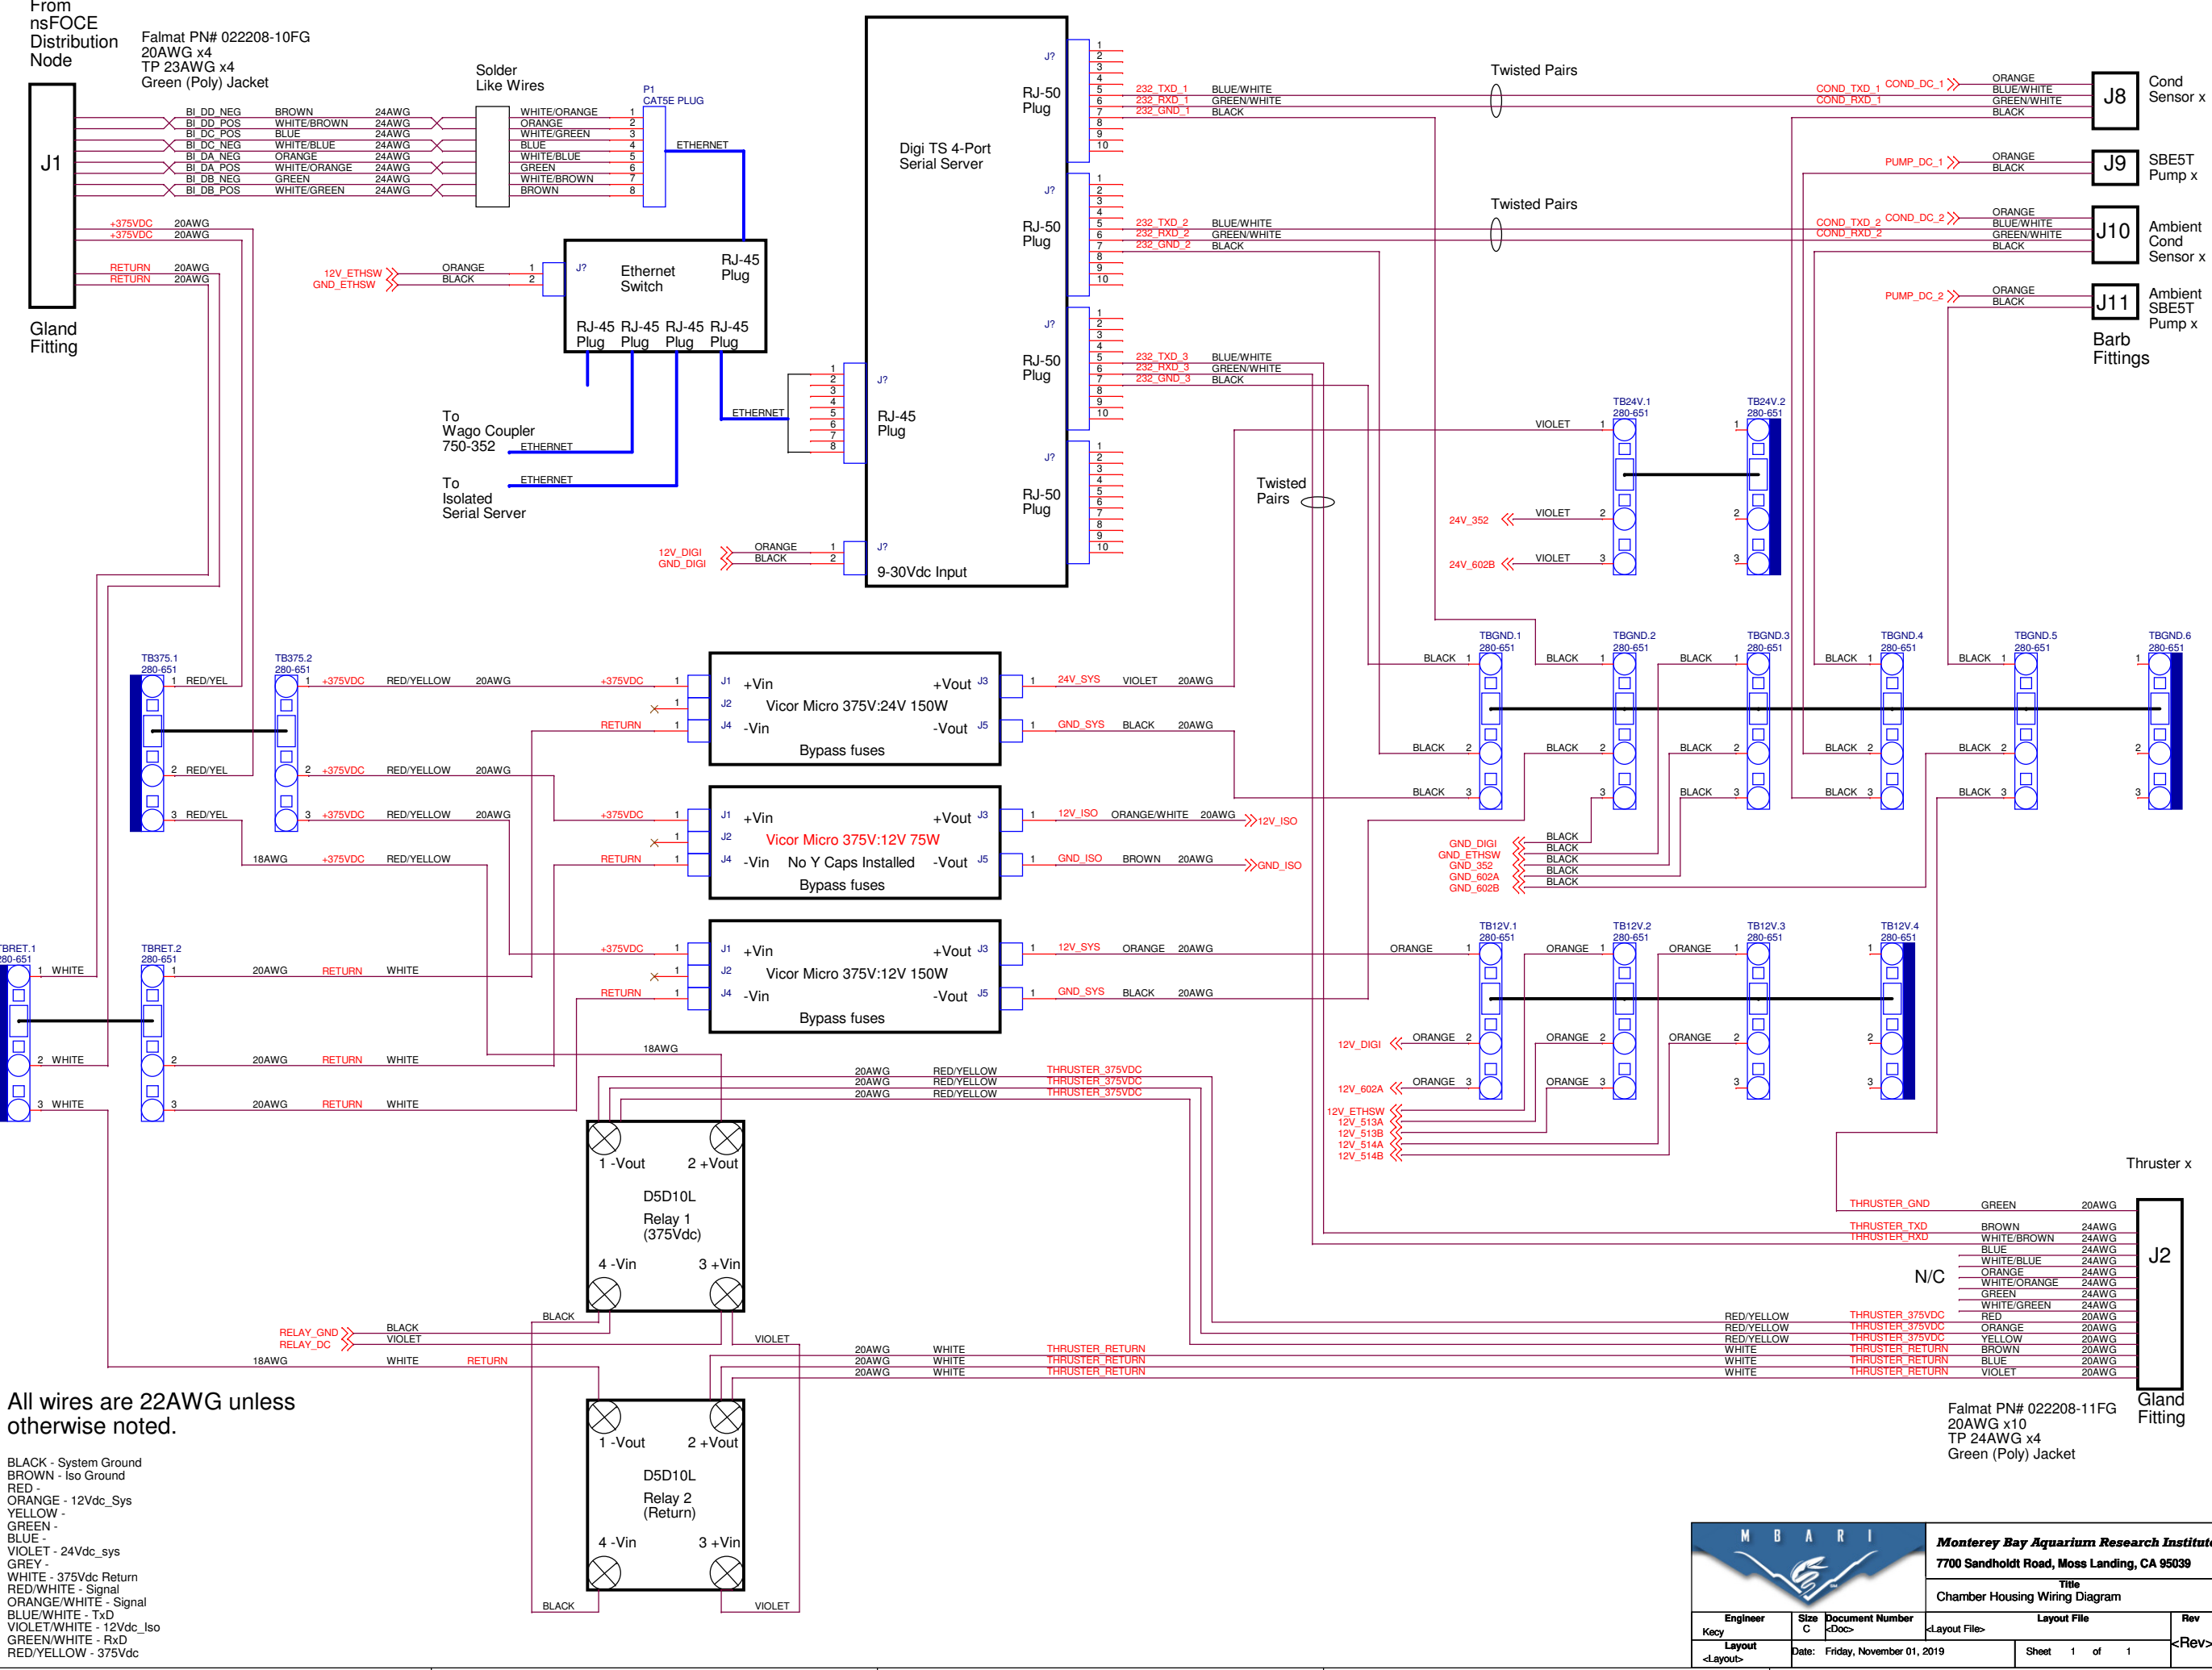

All wires are 22AWG unless otherwise noted.

- BLACK - System Ground
- BROWN - Iso Ground
- RED -
- ORANGE - 12Vdc_Sys
- YELLOW -
- GREEN -
- BLUE -
- VIOLET - 24Vdc_sys
- GREY -
- WHITE - 375Vdc Return
- RED/WHITE - Signal
- ORANGE/WHITE - Signal
- BLUE/WHITE - TxD
- VIOLET/WHITE - 12Vdc_Iso
- GREEN/WHITE - RxD
- RED/YELLOW - 375Vdc

Falmat PN# 022208-11FG
20AWG x10
TP 24AWG x4
Green (Poly) Jacket



Monterey Bay Aquarium Research Institute

7700 Sandholdt Road, Moss Landing, CA 95039

Title
Chamber Housing Wiring Diagram

Engineer Kecy	Size C	Document Number <Doc>	Layout File <Layout File>	Rev <Rev>
Date: Friday, November 01, 2019		Sheet 1 of 1		