


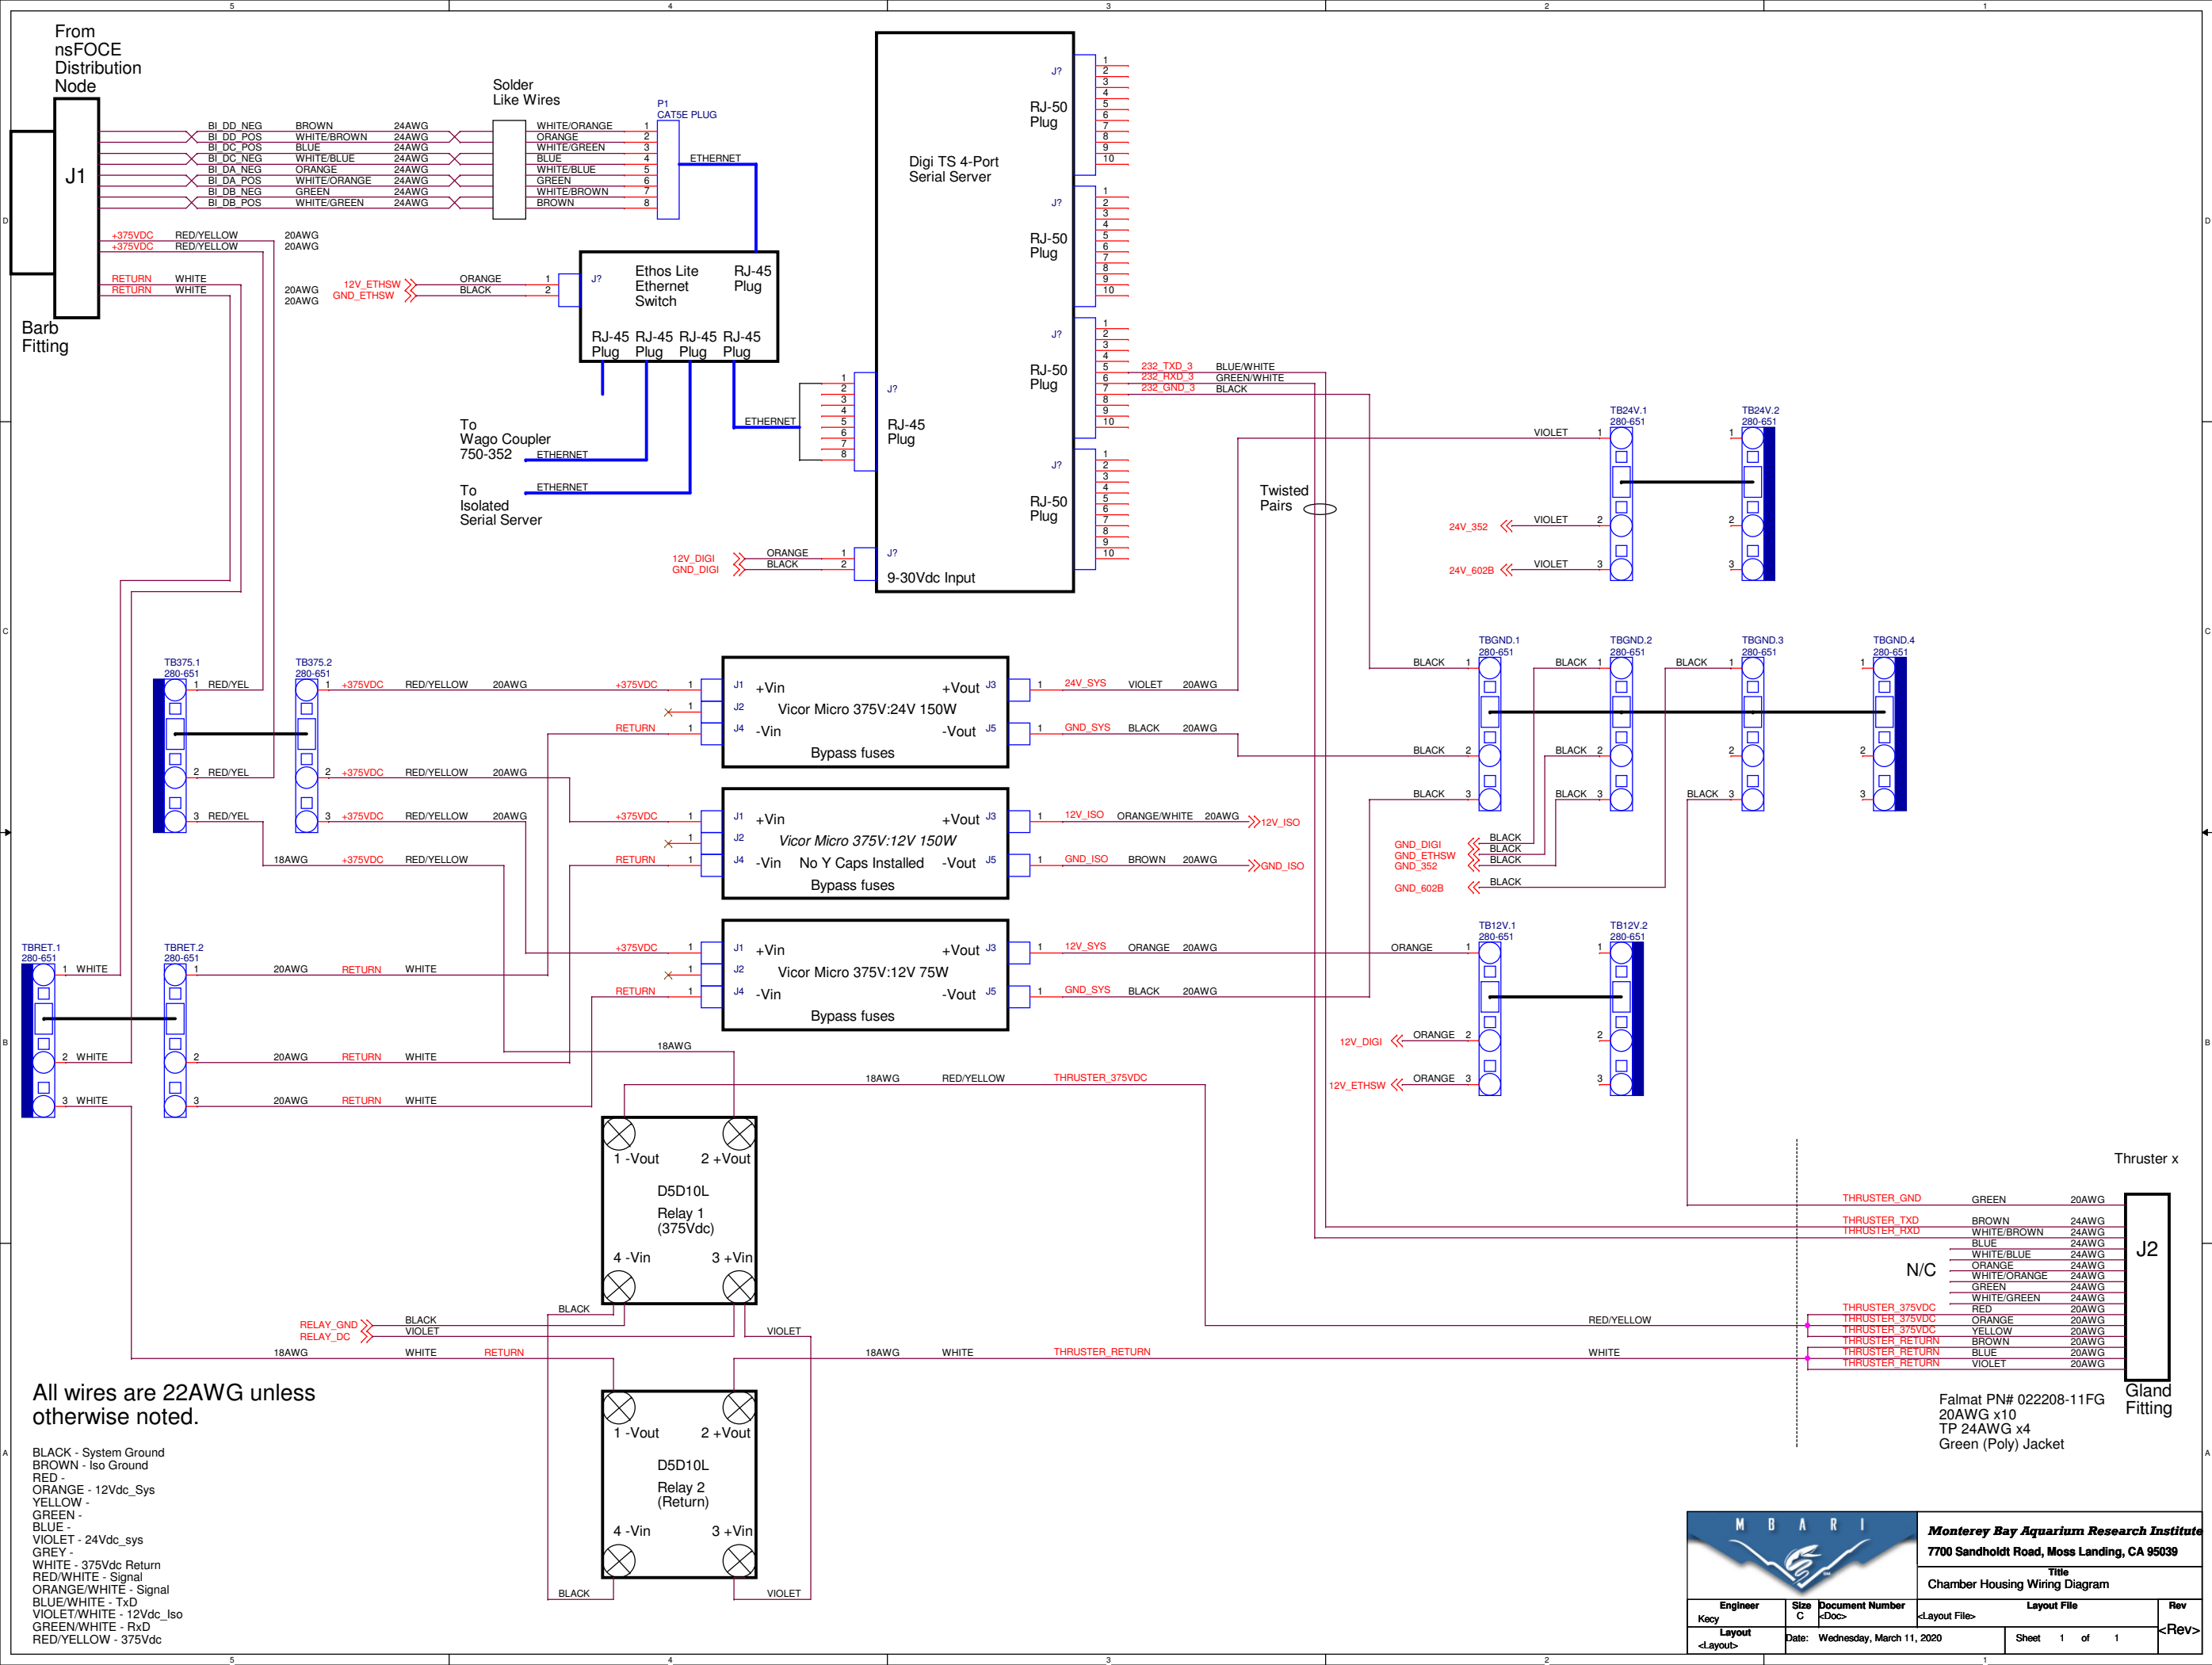

All wires are 22AWG unless otherwise noted.

- BLACK - System Ground
- BROWN - Iso Ground
- RED -
- ORANGE - 12Vdc_Sys
- YELLOW -
- GREEN -
- BLUE -
- VIOLET - 24Vdc_sys
- GREY -
- WHITE - 375Vdc Return
- RED/WHITE - Signal
- ORANGE/WHITE - Signal
- BLUE/WHITE - TxD
- VIOLET/WHITE - 12Vdc_Iso
- GREEN/WHITE - RxD
- RED/YELLOW - 375Vdc



Monterey Bay Aquarium Research Institute

7700 Sandholdt Road, Moss Landing, CA 95039

Title
Chamber Housing Wiring Diagram

Engineer	Size	Document Number	Layout File	Rev
Kacy	C	<Doc>	<Layout File>	<Rev>
Layout		Date: Wednesday, March 11, 2020	Sheet 1 of 1	