



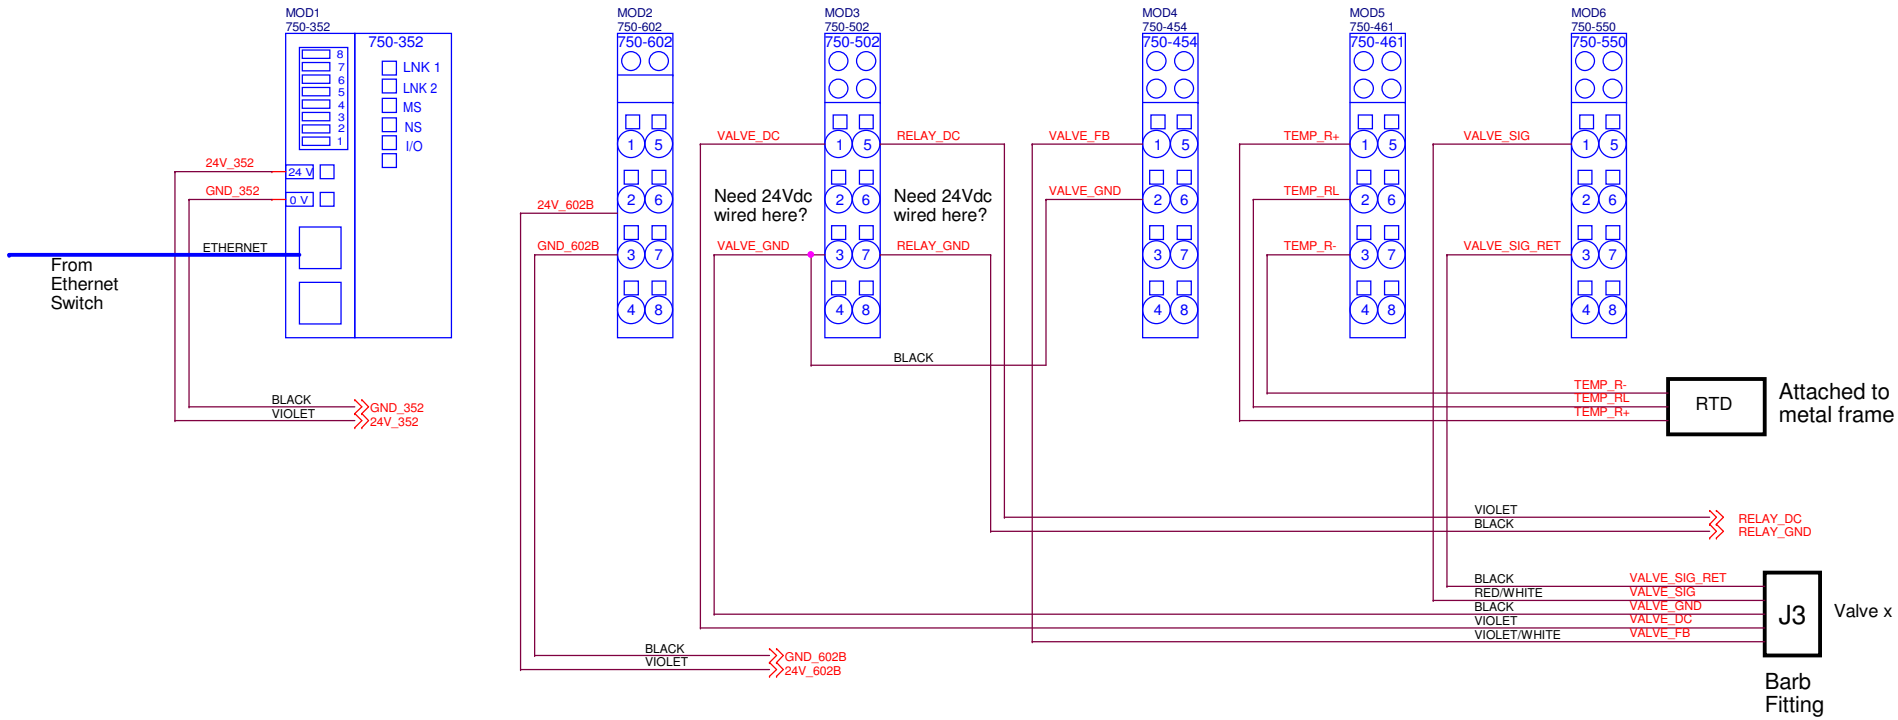

+24VDC_SYS

ISO Power

+12VDC_ISO

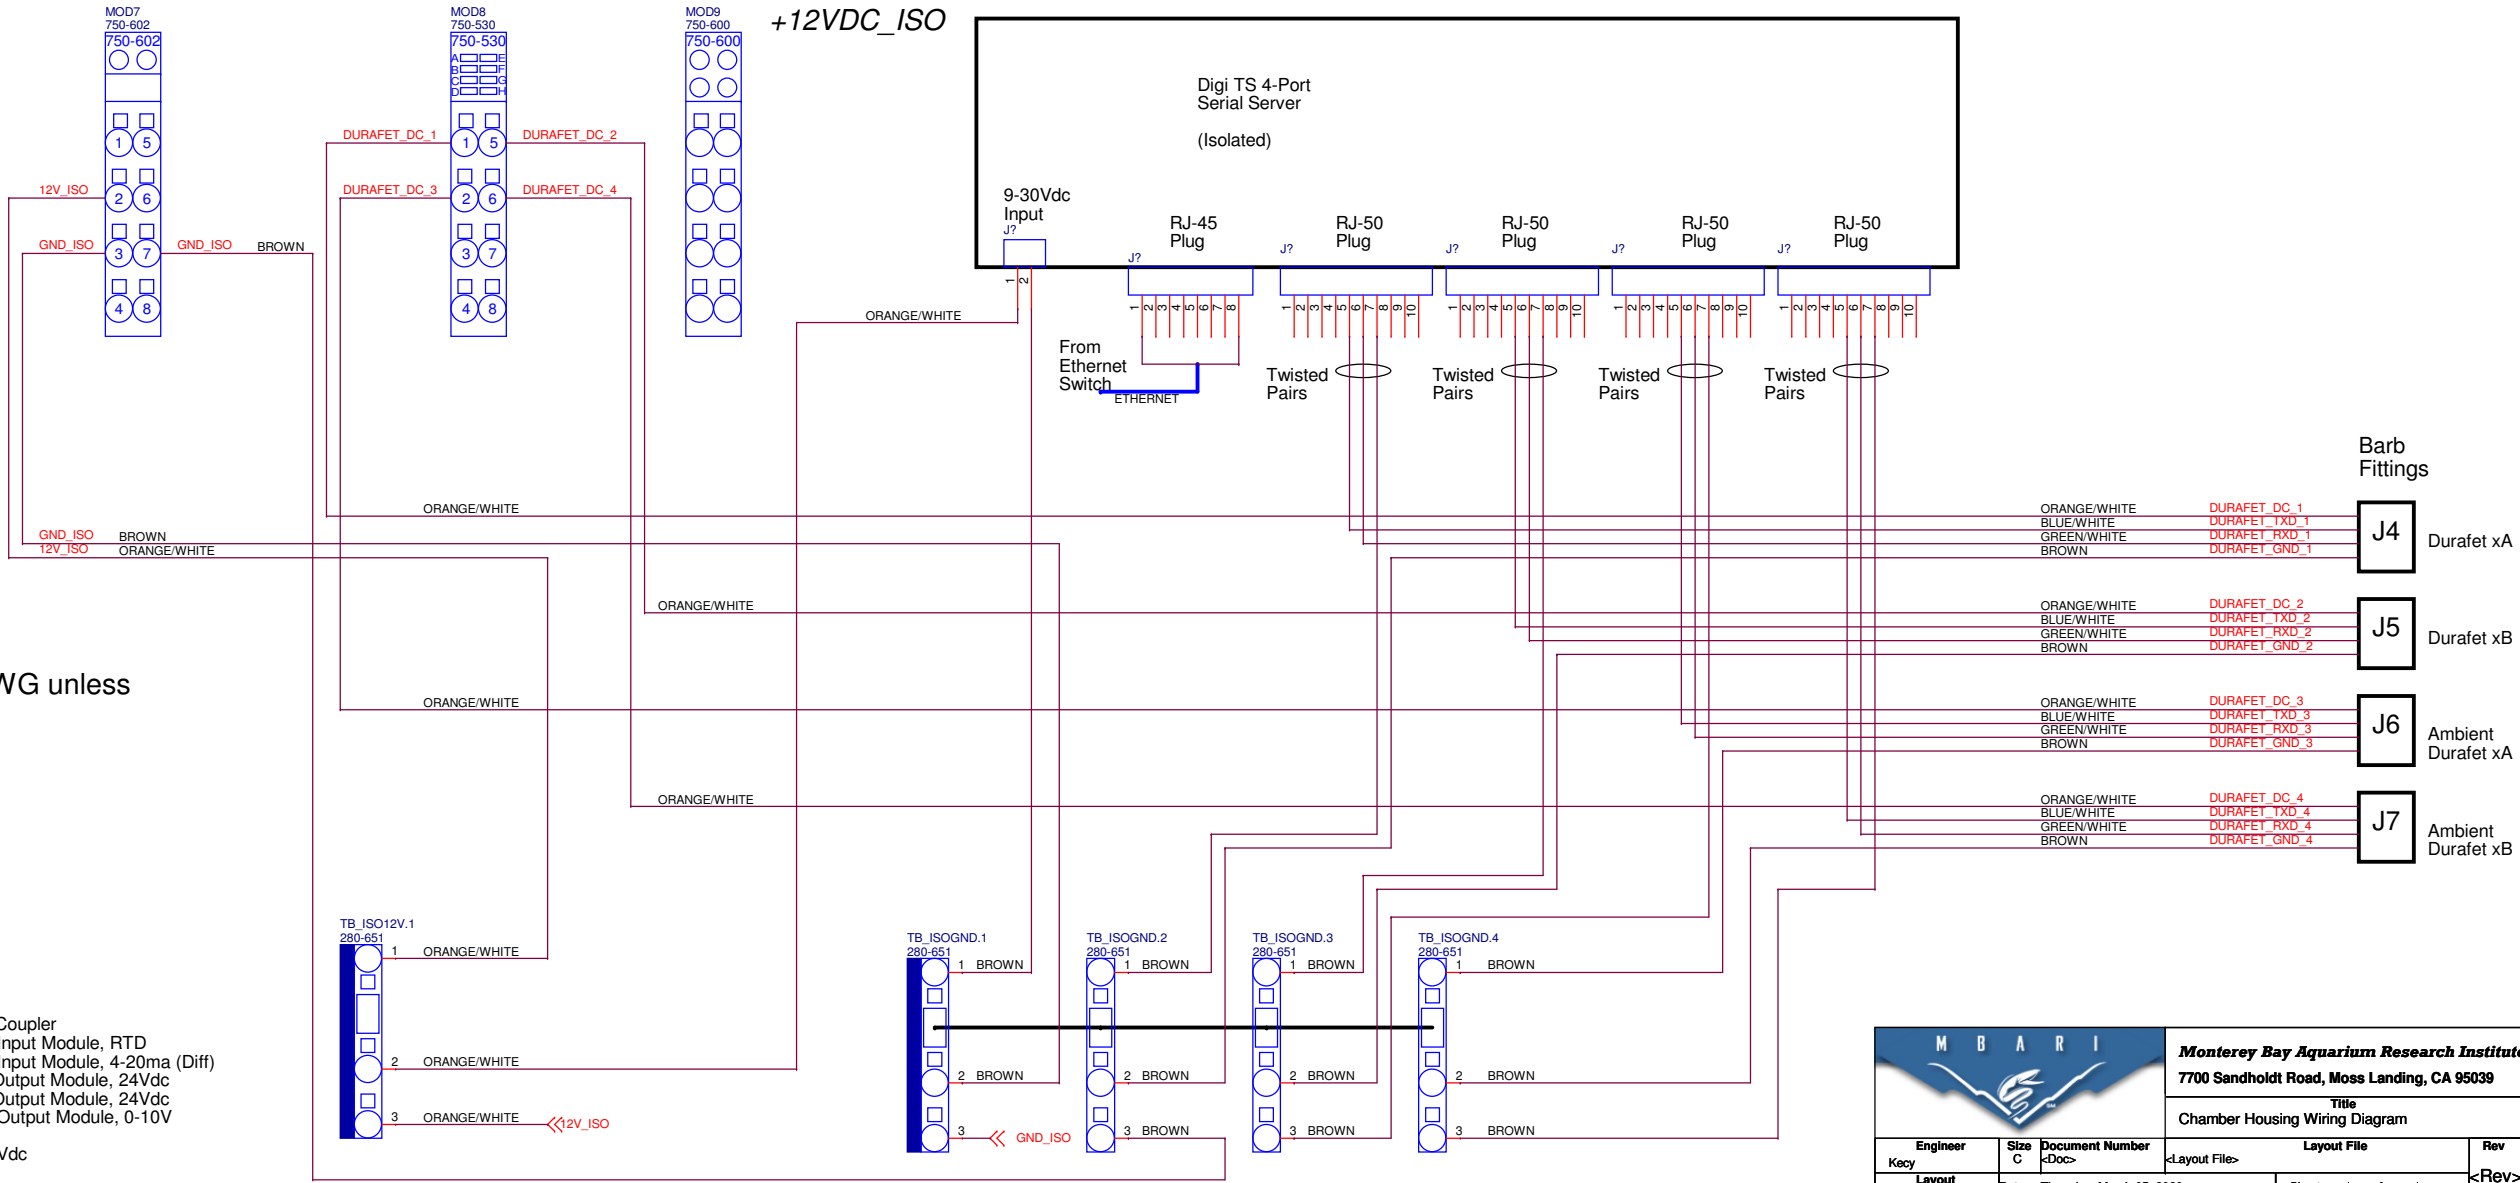

All wires are 22AWG unless otherwise noted.

BLACK - System Ground
BROWN - Iso Ground
RED -
ORANGE - 12Vdc_Sys
YELLOW -
GREEN -
BLUE -
VIOLET - 24Vdc_sys
GREY -
WHITE - 375Vdc Return
RED/WHITE - Signal
ORANGE/WHITE - 12Vdc_Iso
BLUE/WHITE - TxD
VIOLET/WHITE - Signal
GREEN/WHITE - RxD
RED/YELLOW - 375Vdc

750-352: Ethernet Fieldbus Coupler
750-461: 2-Channel Analog Input Module, RTD
750-454: 2-Channel Analog Input Module, 4-20ma (Diff)
750-502: 2-Channel Digital Output Module, 24Vdc
750-530: 8-Channel Digital Output Module, 24Vdc
750-550: 2-Channel Analog Output Module, 0-10V
750-600: End Module
750-602: Supply Module, 24Vdc