


Gland fitting locations not actual positions on housing.

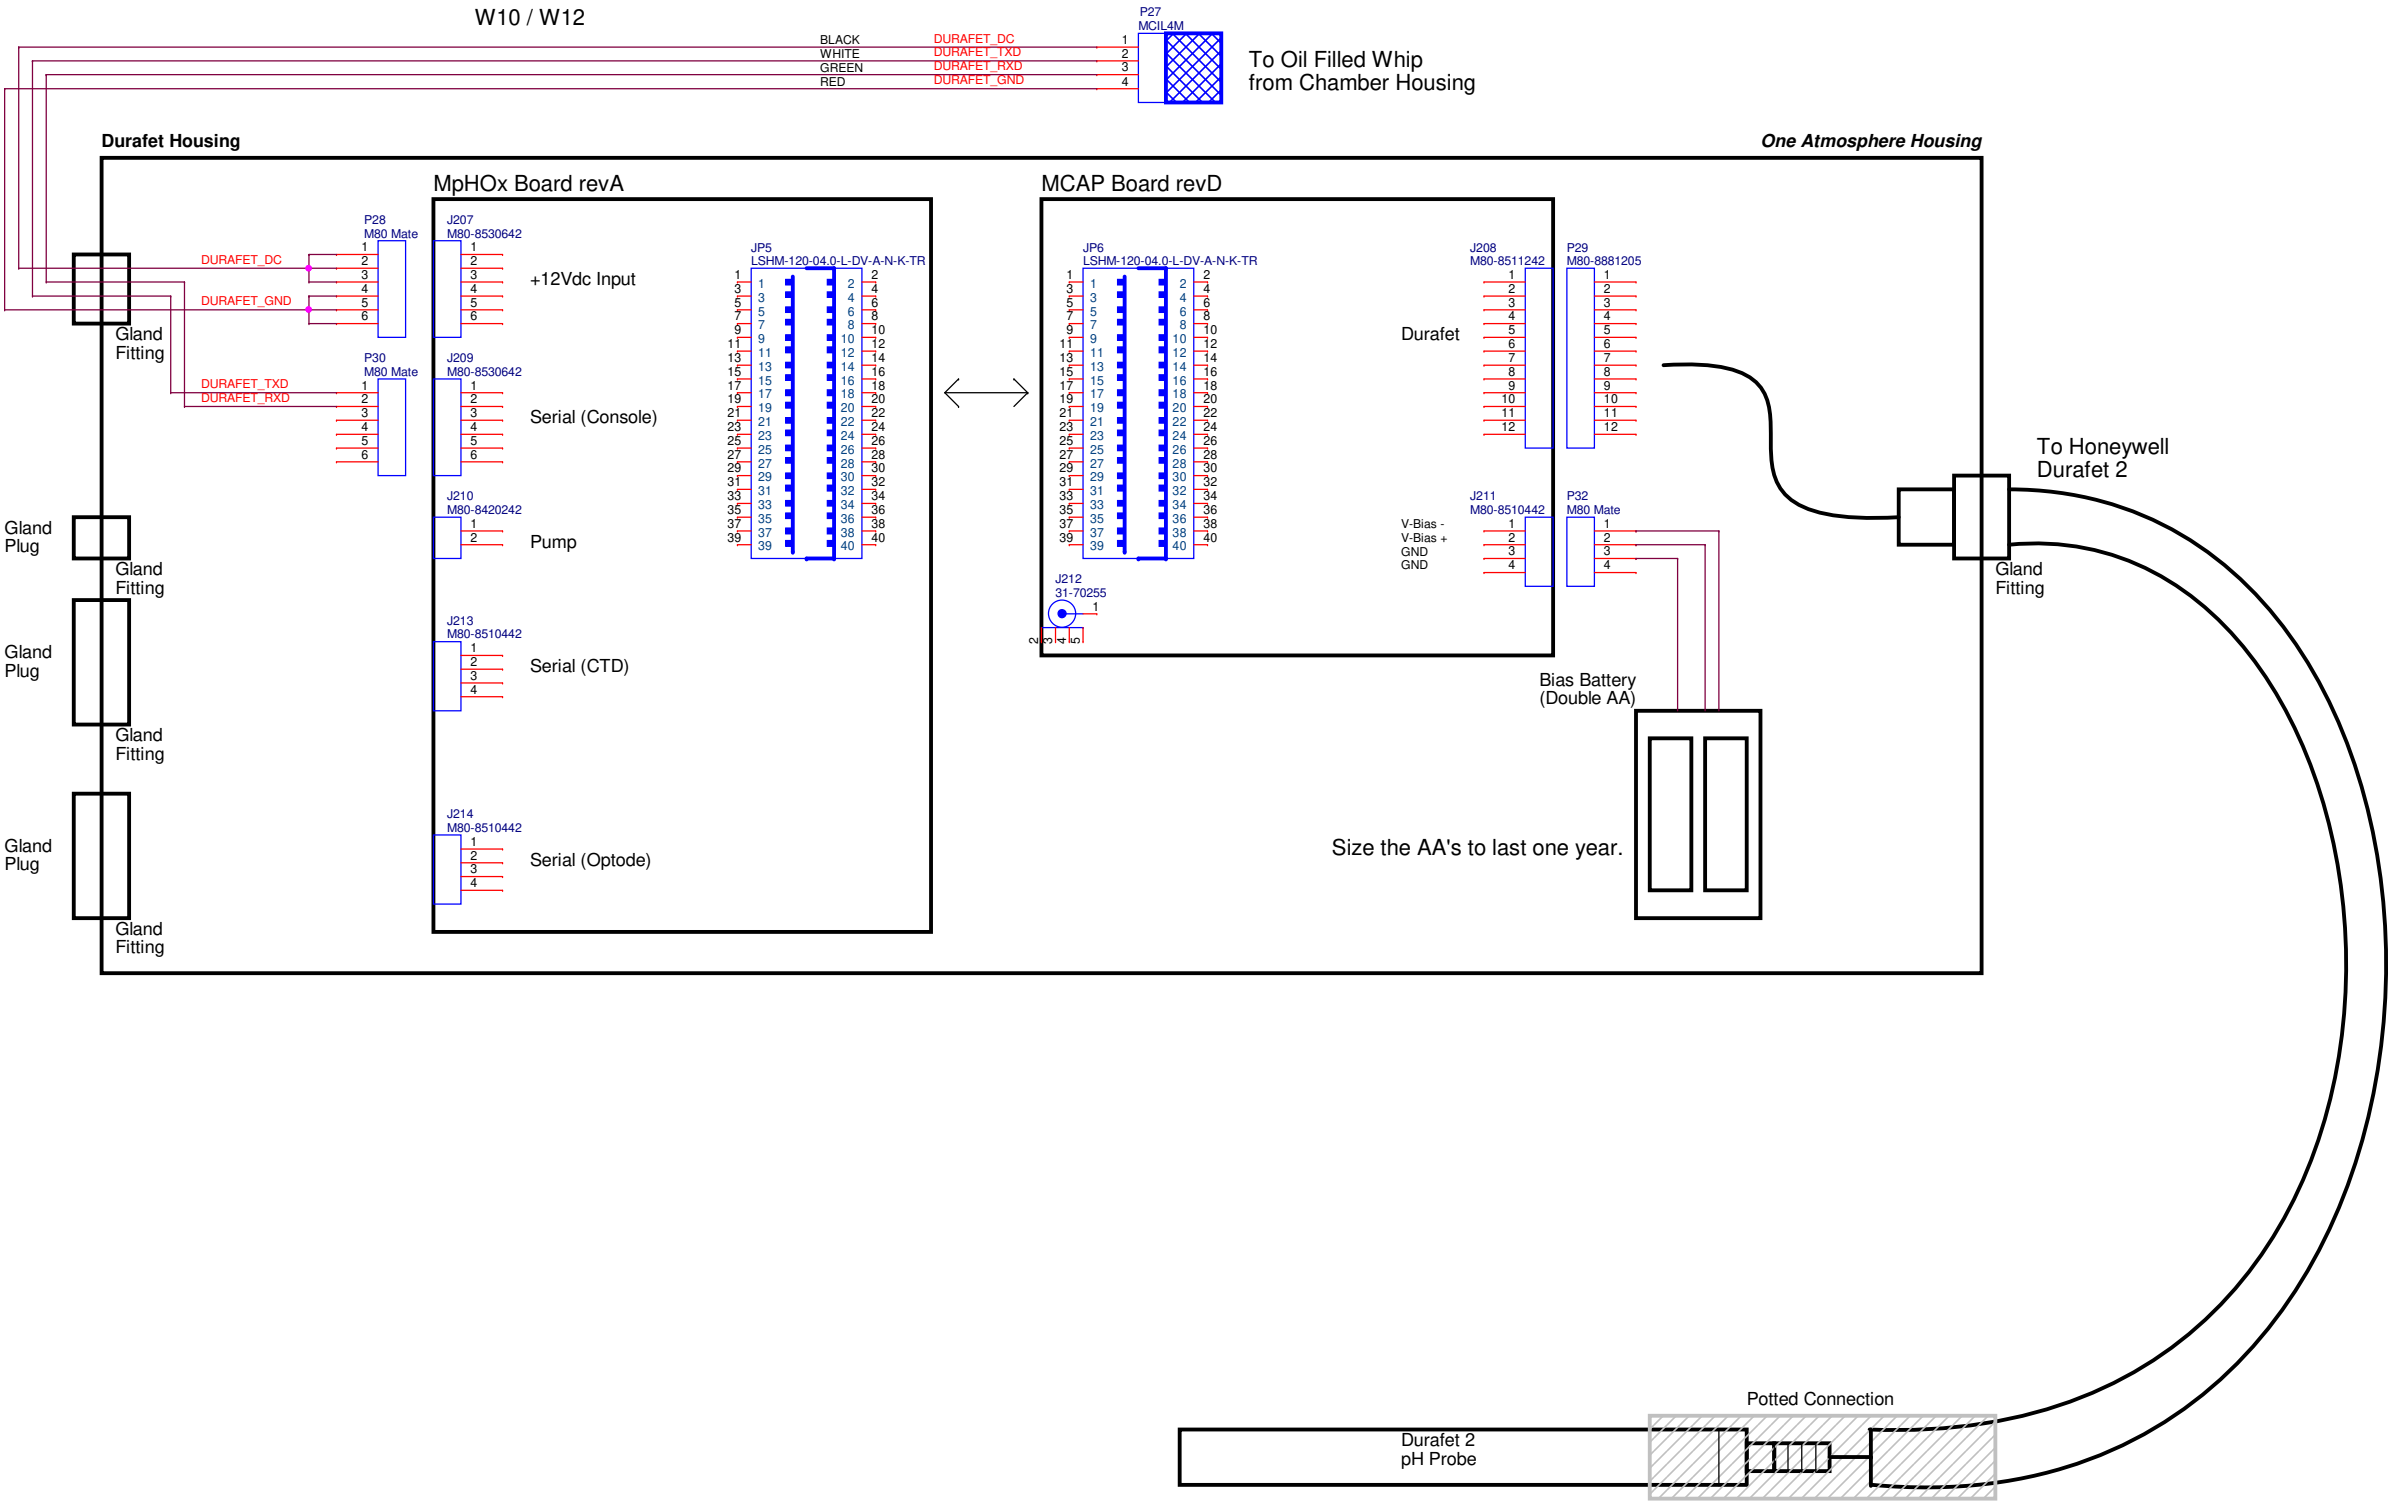

Durafet Housing Version A



Schematic Name: 02 - Housings			
Page Title: 09a - Durafet Housing A WD		Engineer: <Engineer>	
Project Name: <Project Name>		Designer: <Designer>	
Group Name: <Group>	System: <System>	Subsystem: <Subsystem>	Last Updated By: <Updated By>
Drawing Number: <MBARI DN>	Release: <Rev>	Version: <Version>	Status: <Status>
Page Modify Date: Friday, February 06, 2003	Check In Date: <LCID>	Sheet <Page Number>	Size: C <Page Number>