


Durafet Housing Version B

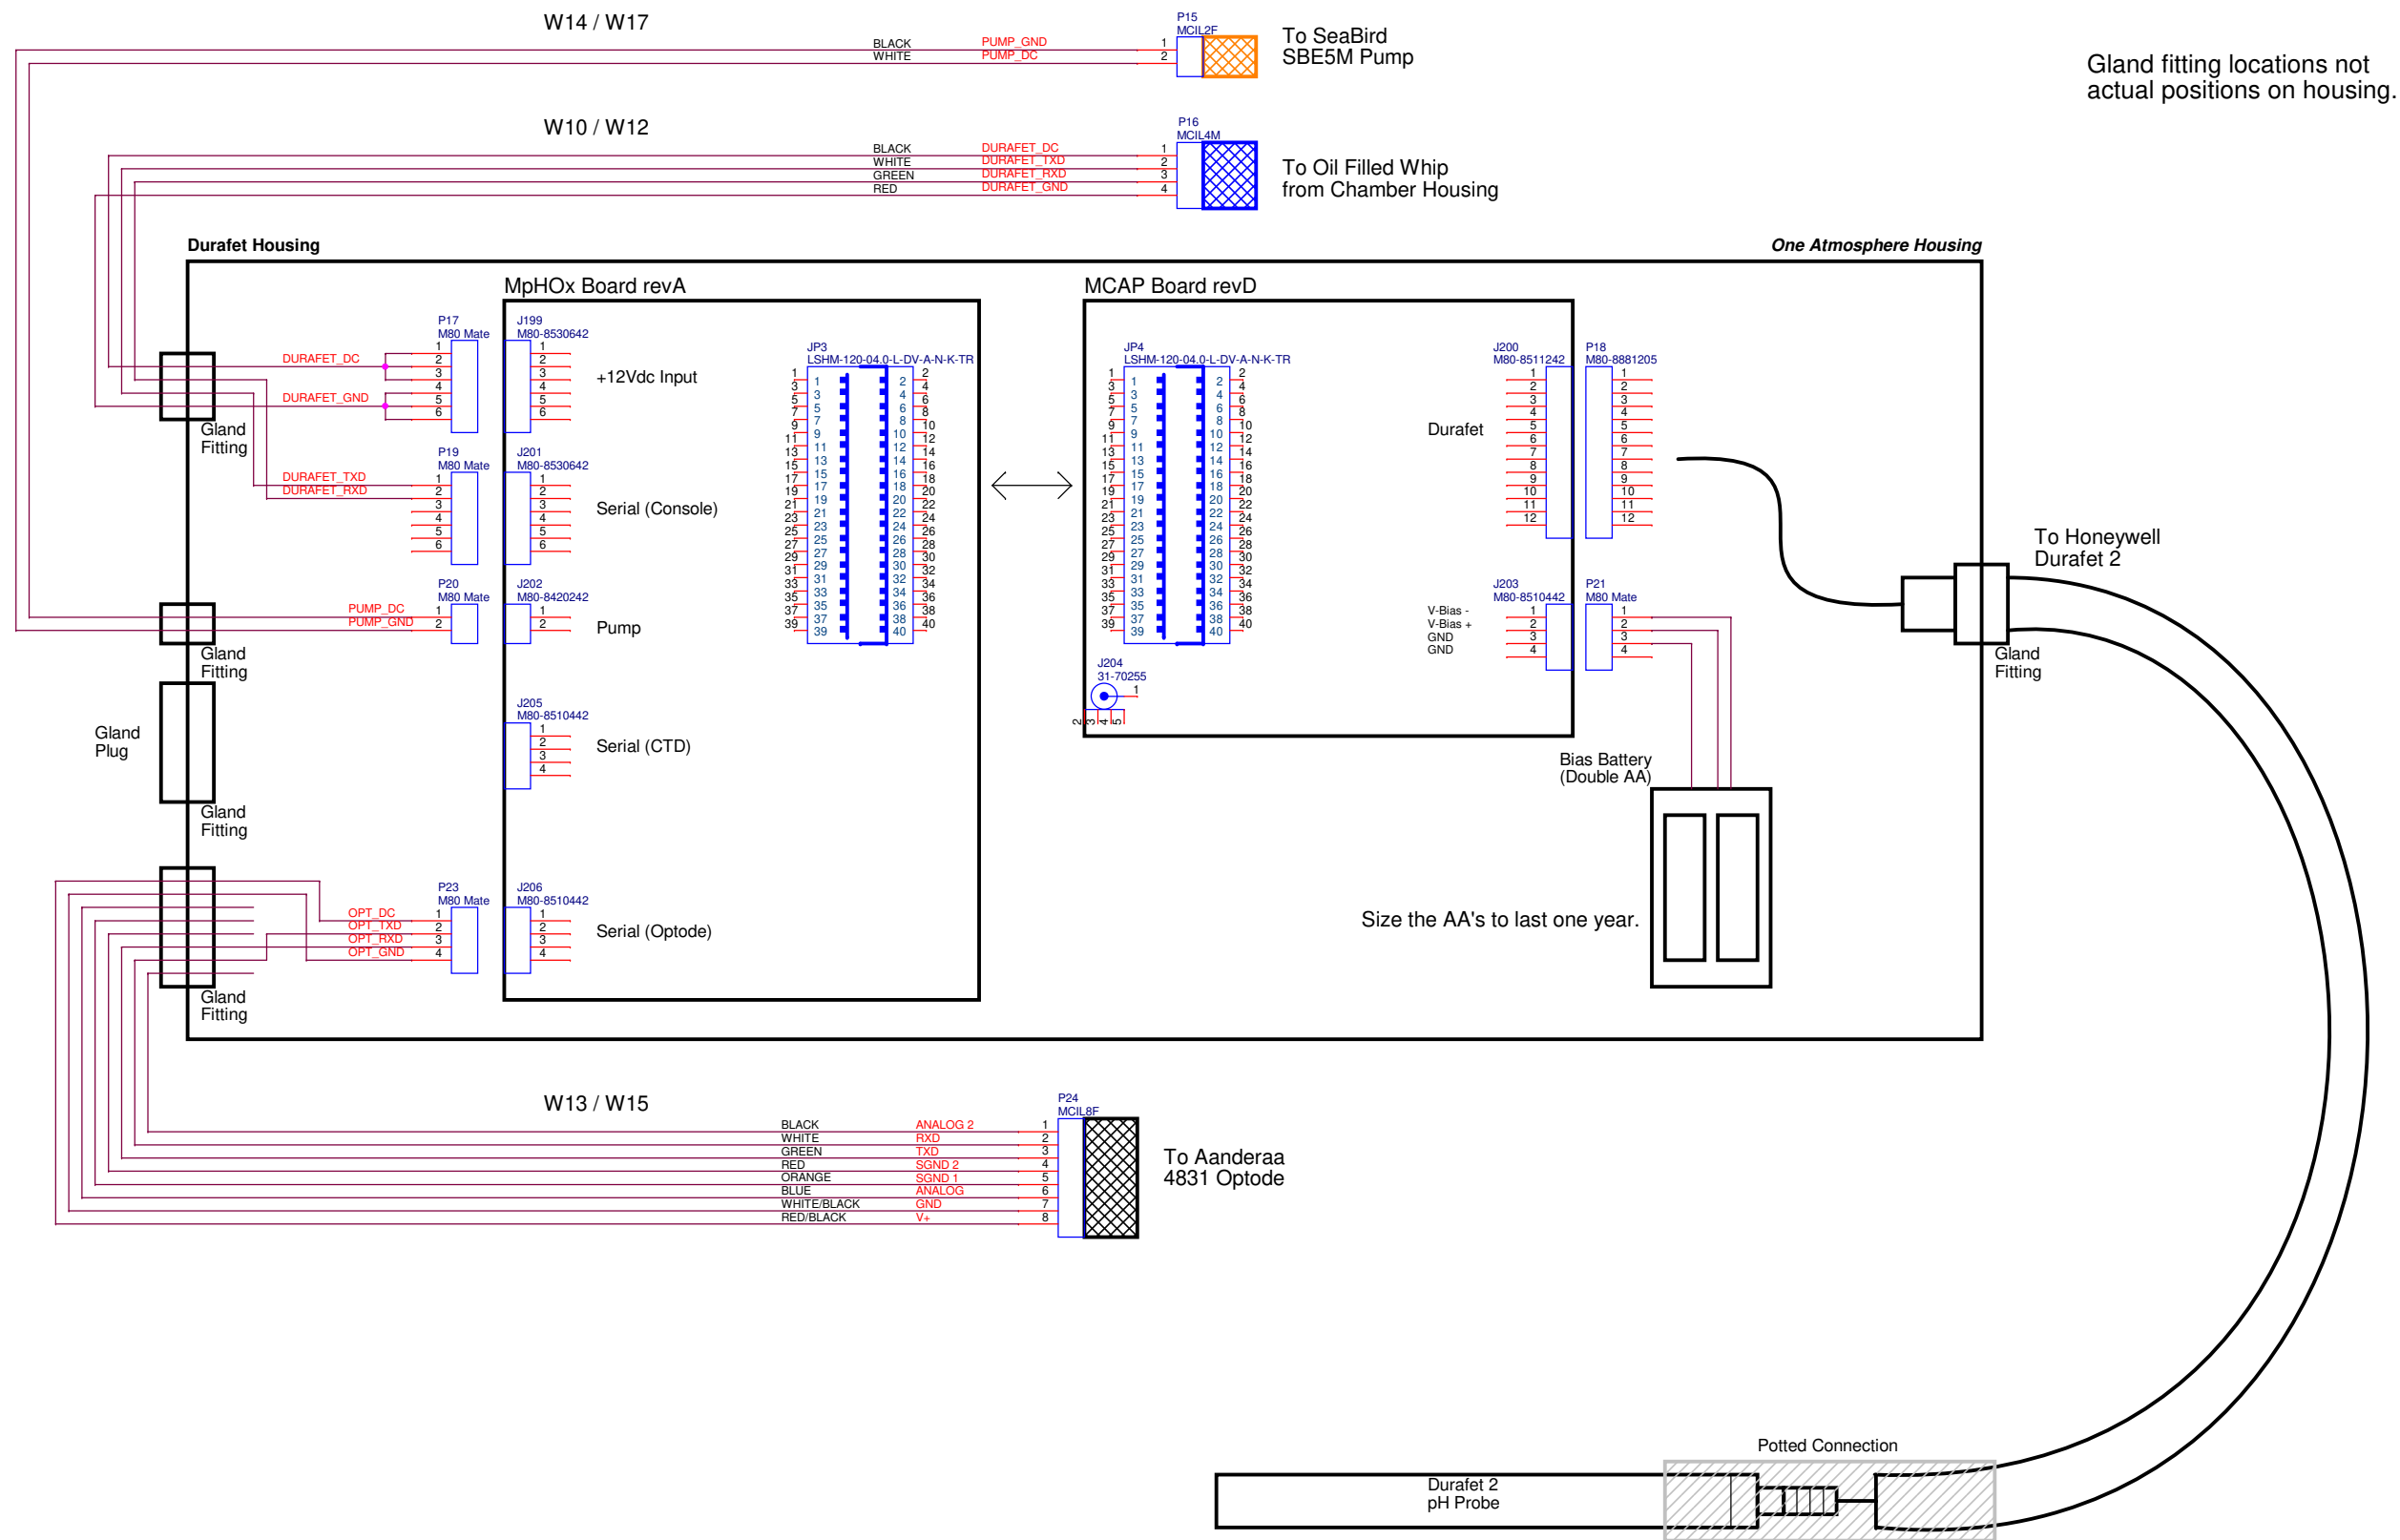

Schematic Name: 02 - Housings			
Page Title: 08b - Durafet Housing B WD		Engineer: <Engineer>	
Project Name: <Project Name>		Designer: <Designer>	
Group Name: <Group>	System: <System>	Subsystem: <Subsystem>	Last Updated By: <Updated By>
Drawing Number: <MBARI DN>	Release: <Rev>	Version: <Version>	Status: <Status>
Page Modify Date: Friday, February 6, 2020	Check In Date: <LCID>	Sheet <Page Number>	Page Count <Page Count>