


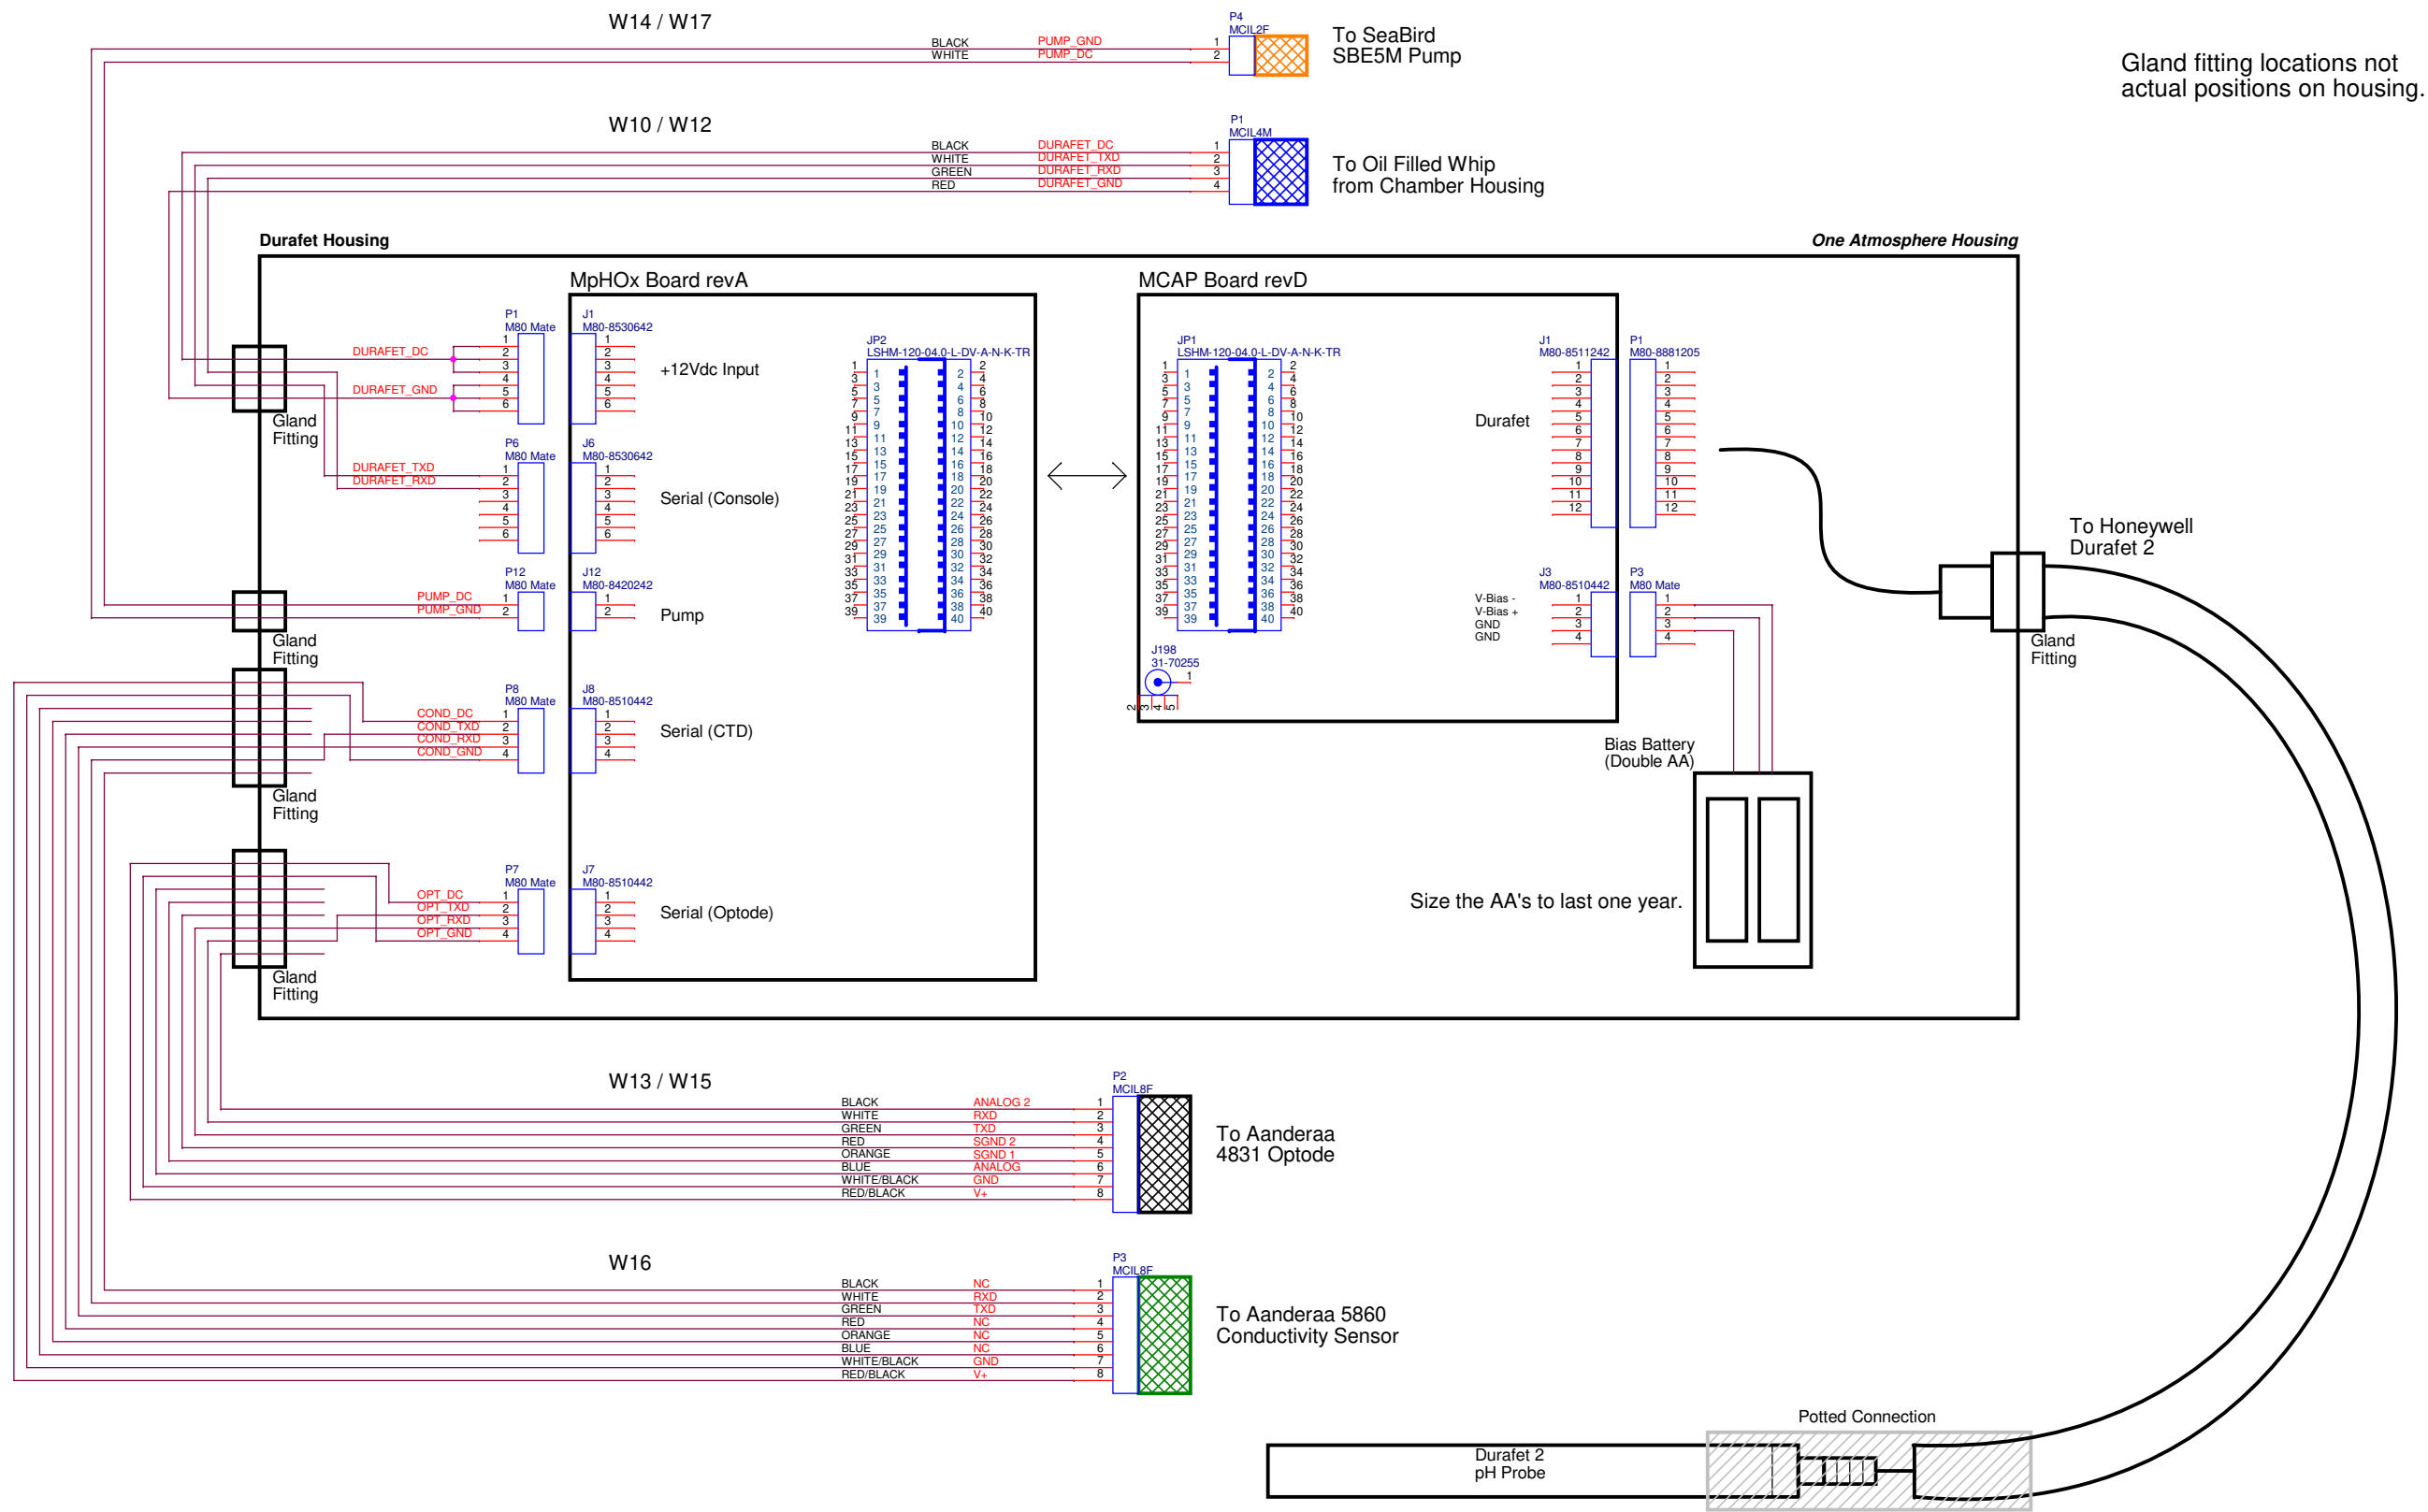

Gland fitting locations not actual positions on housing.

Durafet Housing Version C