


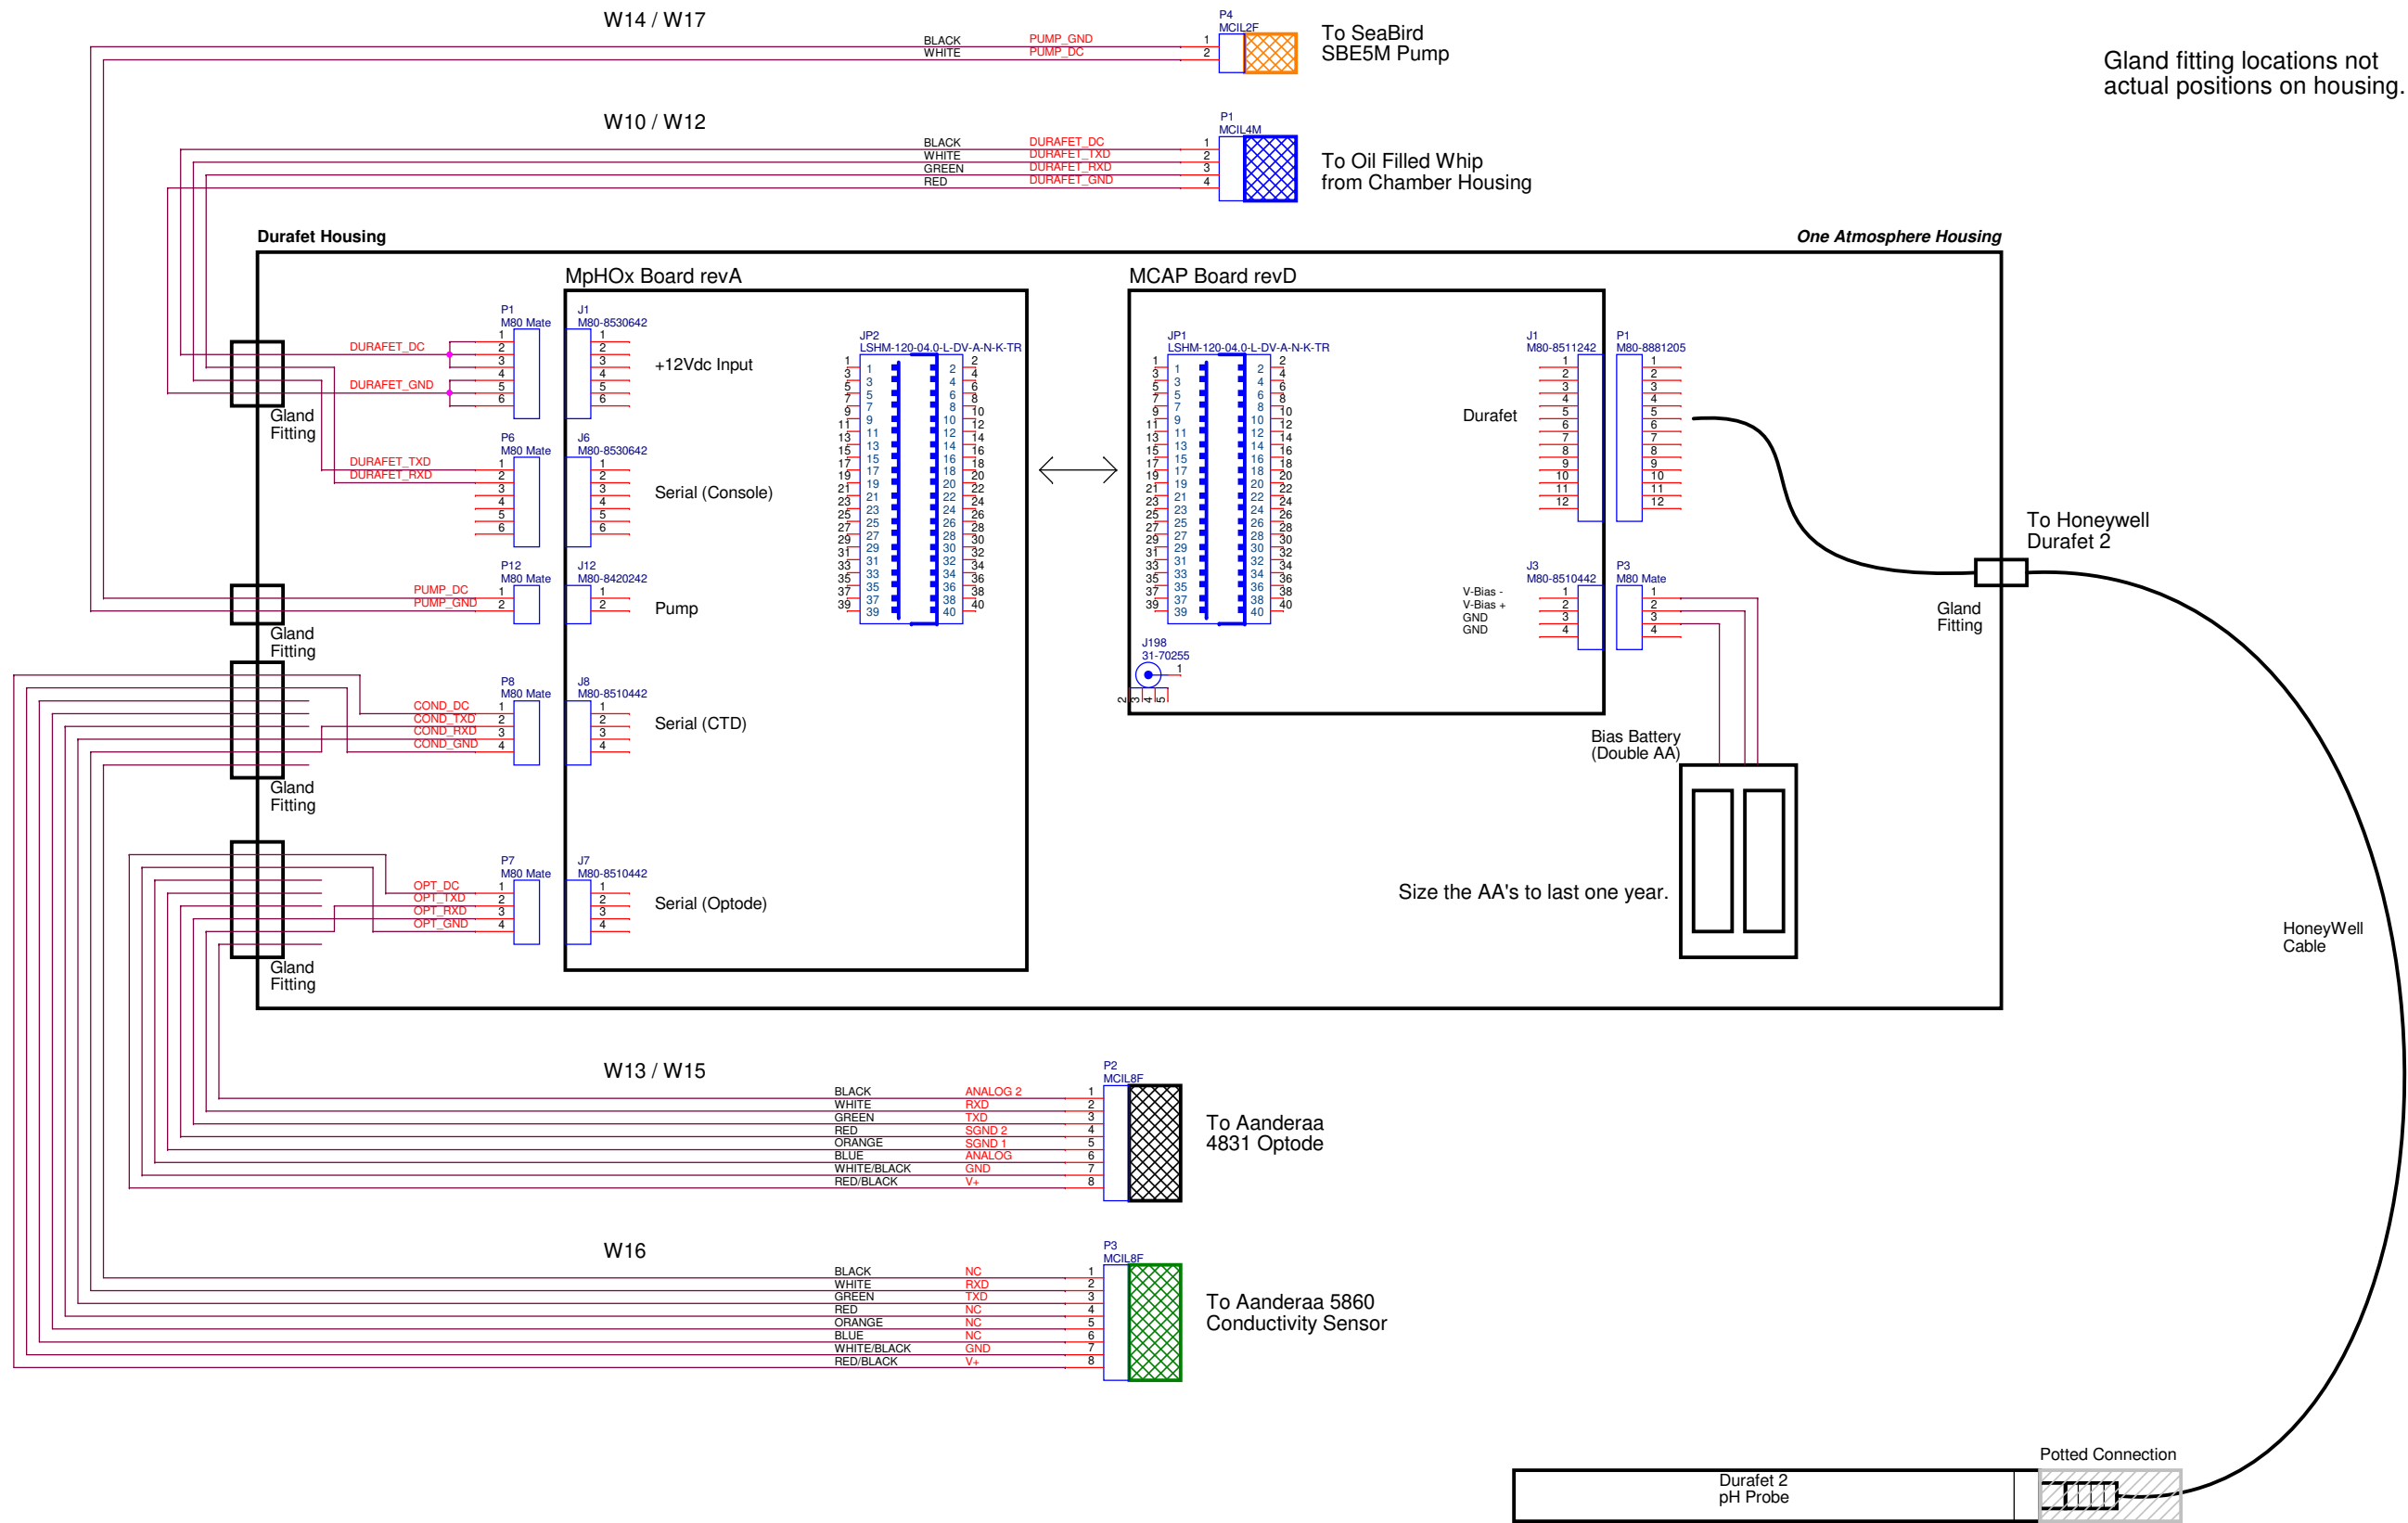

Gland fitting locations not actual positions on housing.