


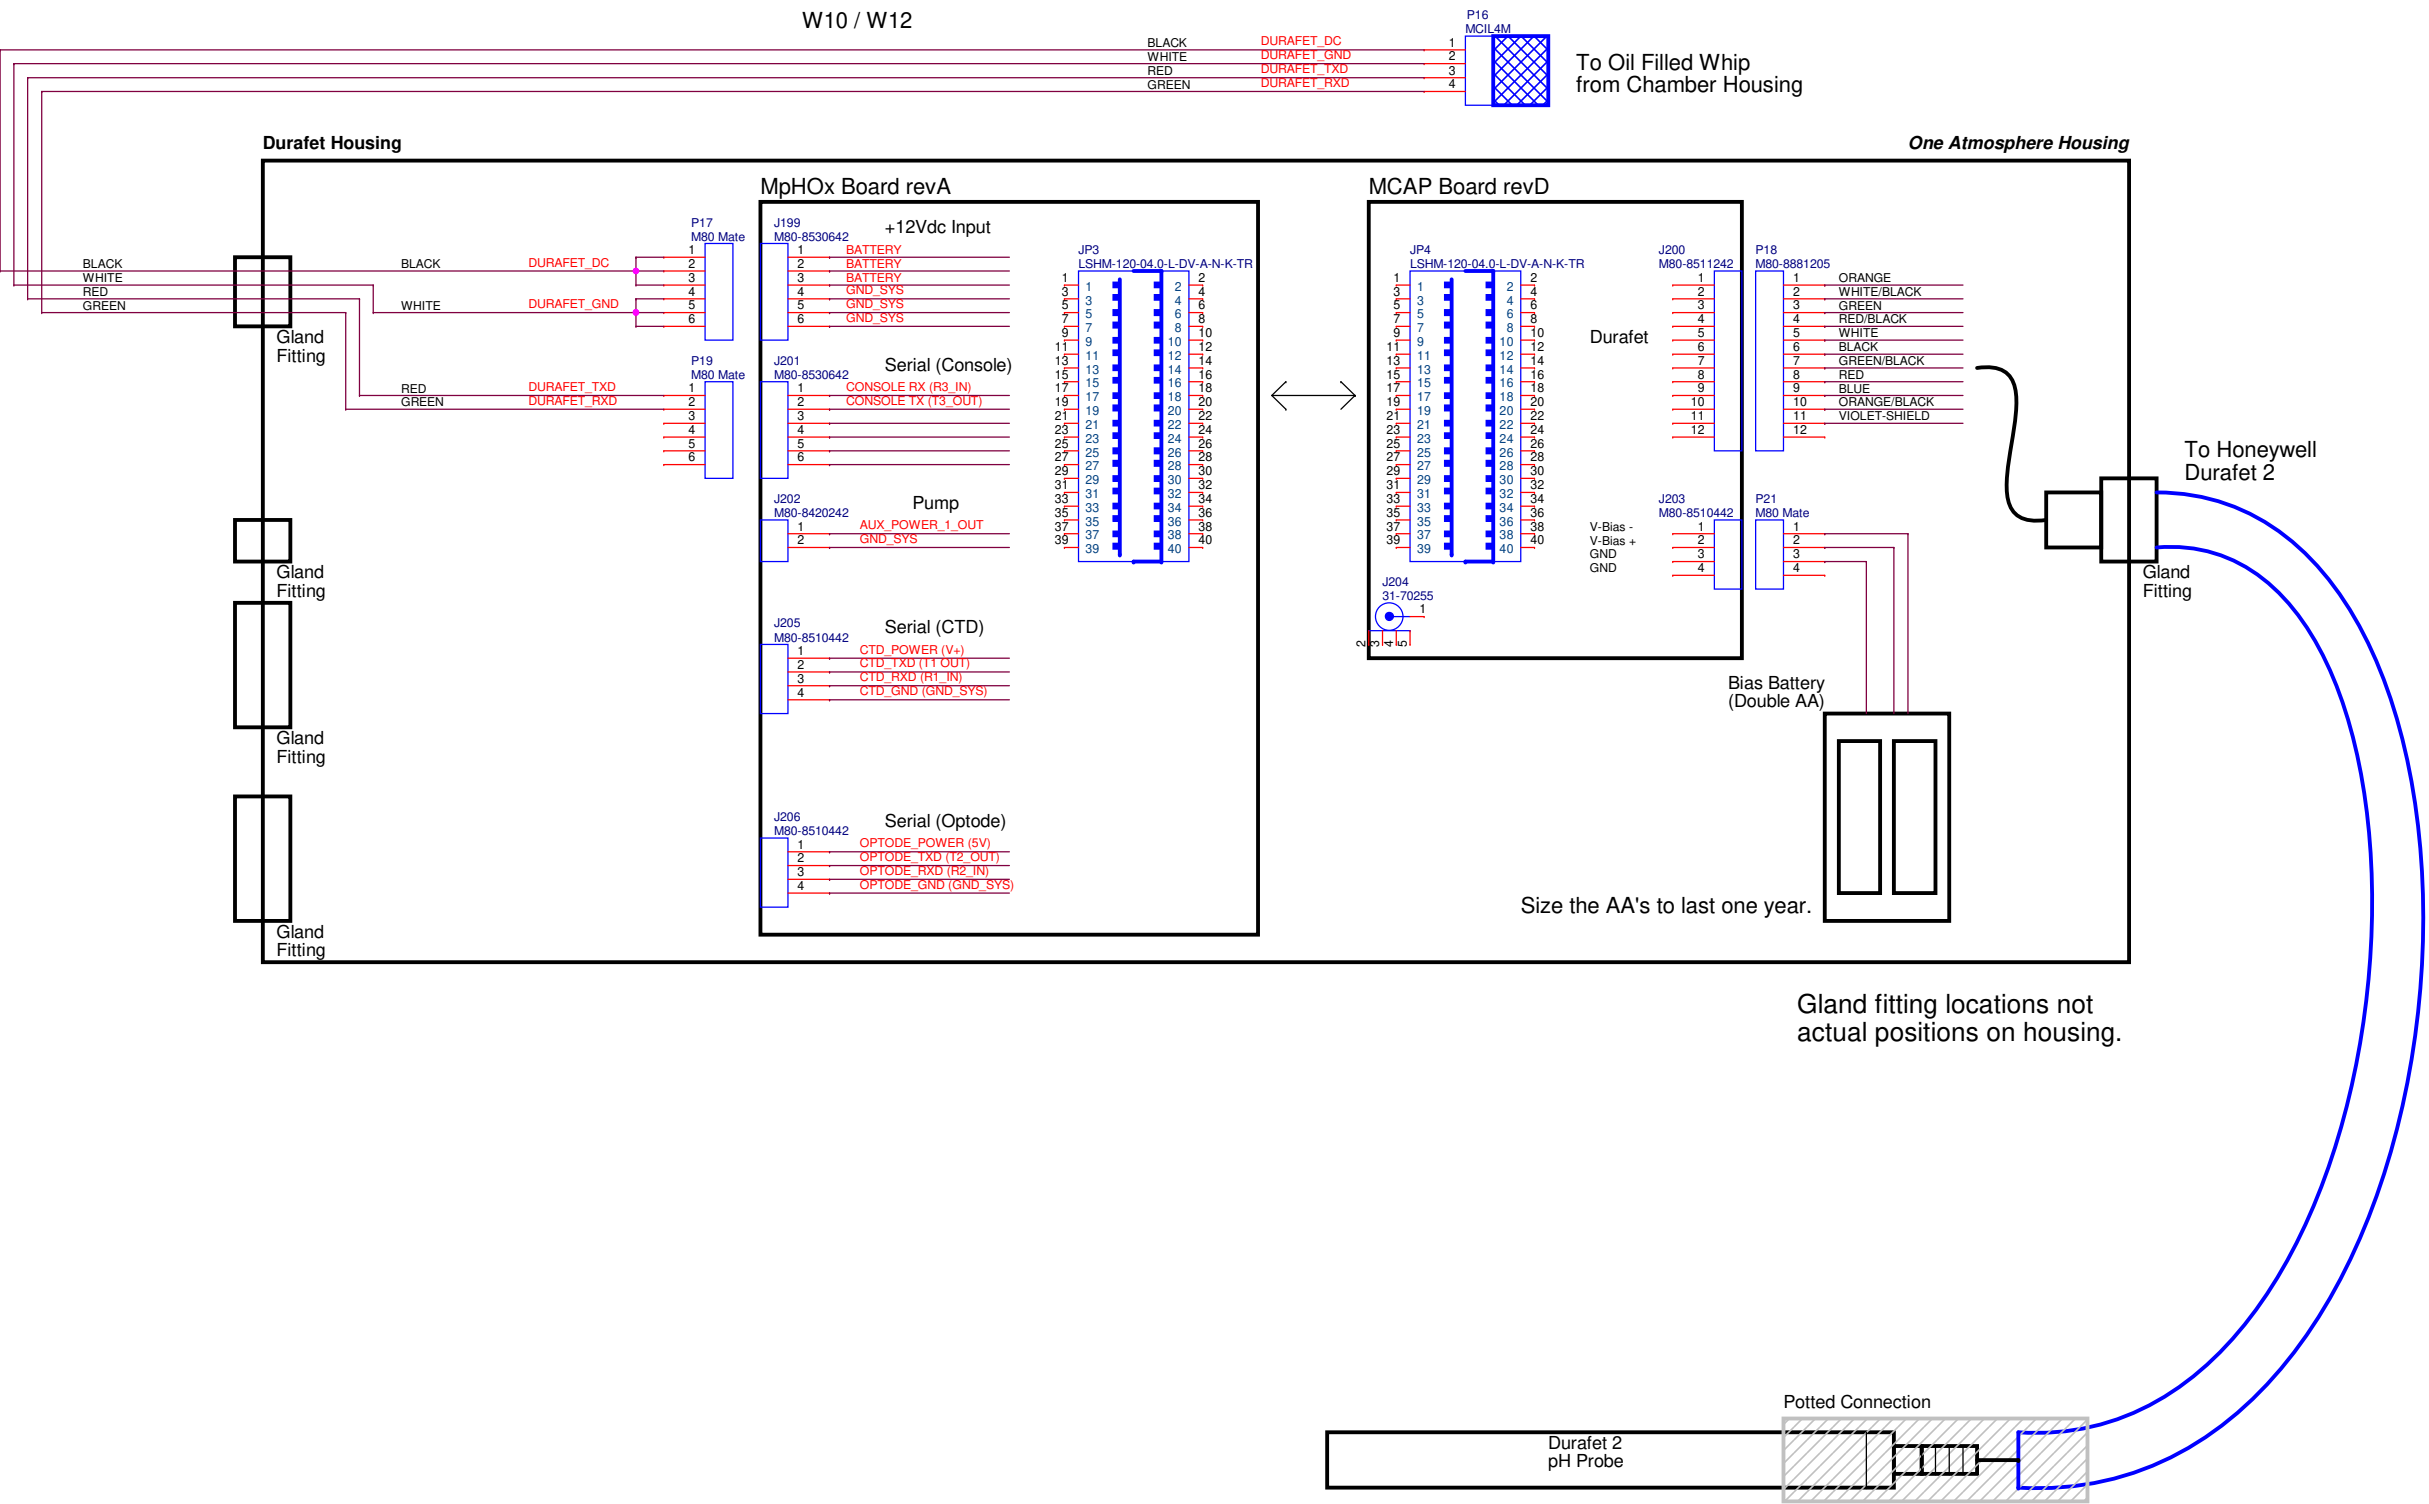

Durafet Housing Version A