

W14 / W17

BLACK PUMP_GND
WHITE PUMP_DC



To SeaBird
SBE5M Pump

W10 / W12

BLACK DURAFET_DC
WHITE DURAFET_GND
RED DURAFET_TXD
GREEN DURAFET_RXD






To Oil Filled Whip
from Chamber Housing

Durafet Housing

One Atmosphere Housing

MpHOx Board revA

MCAP Board revD

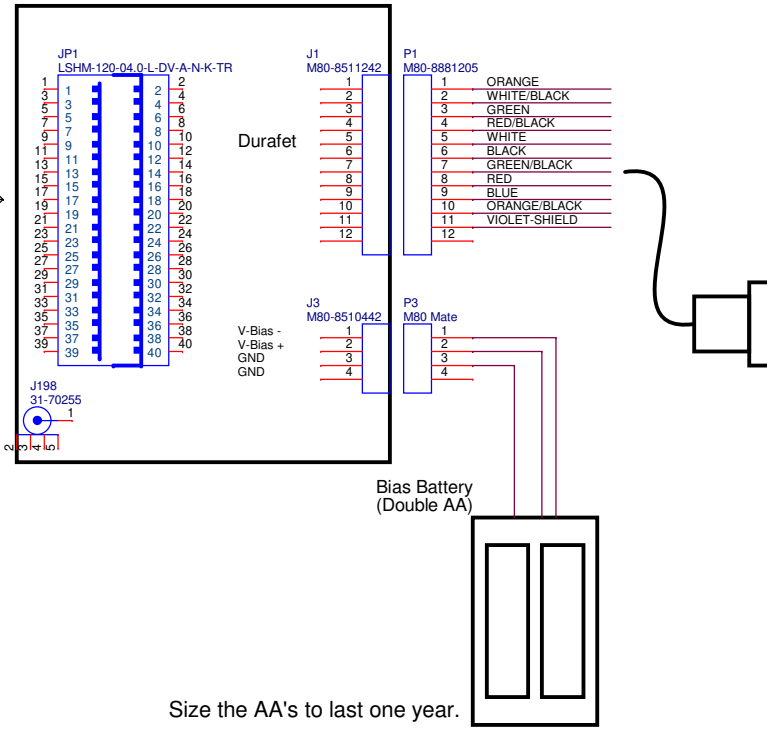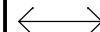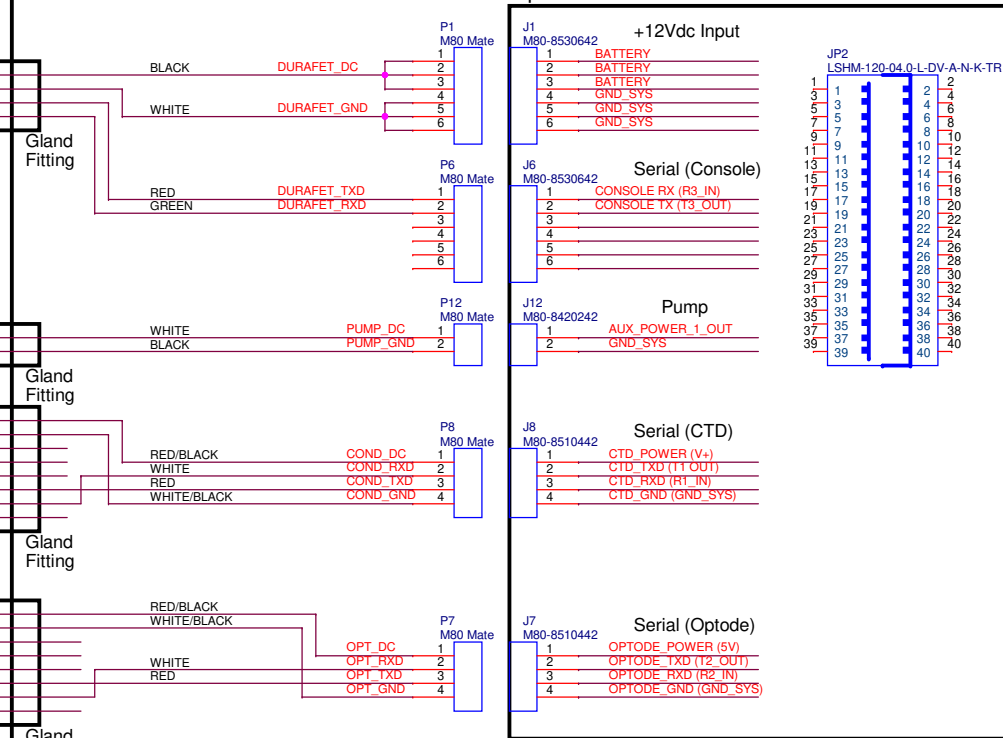


Size the AA's to last one year.

To Honeywell
Durafet 2

Gland fitting locations not
actual positions on housing.

W13 / W15

BLACK ANALOG 2
WHITE RXD
RED TXD
GREEN SGND 2
ORANGE SGND 1
BLUE ANALOG
WHITE/BLACK GND
RED/BLACK V+

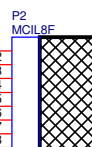

To Aanderaa
4831 Optode

W16

BLACK NC
WHITE RXD
RED TXD
GREEN NC
ORANGE NC
BLUE NC
WHITE/BLACK GND
RED/BLACK V+



To Aanderaa 5860
Conductivity Sensor

Potted Connection

Durafet 2
pH Probe

Durafet Housing Version C