


W4A
W4B
W4C
W4D

W5A
W5B
W5C
W5D

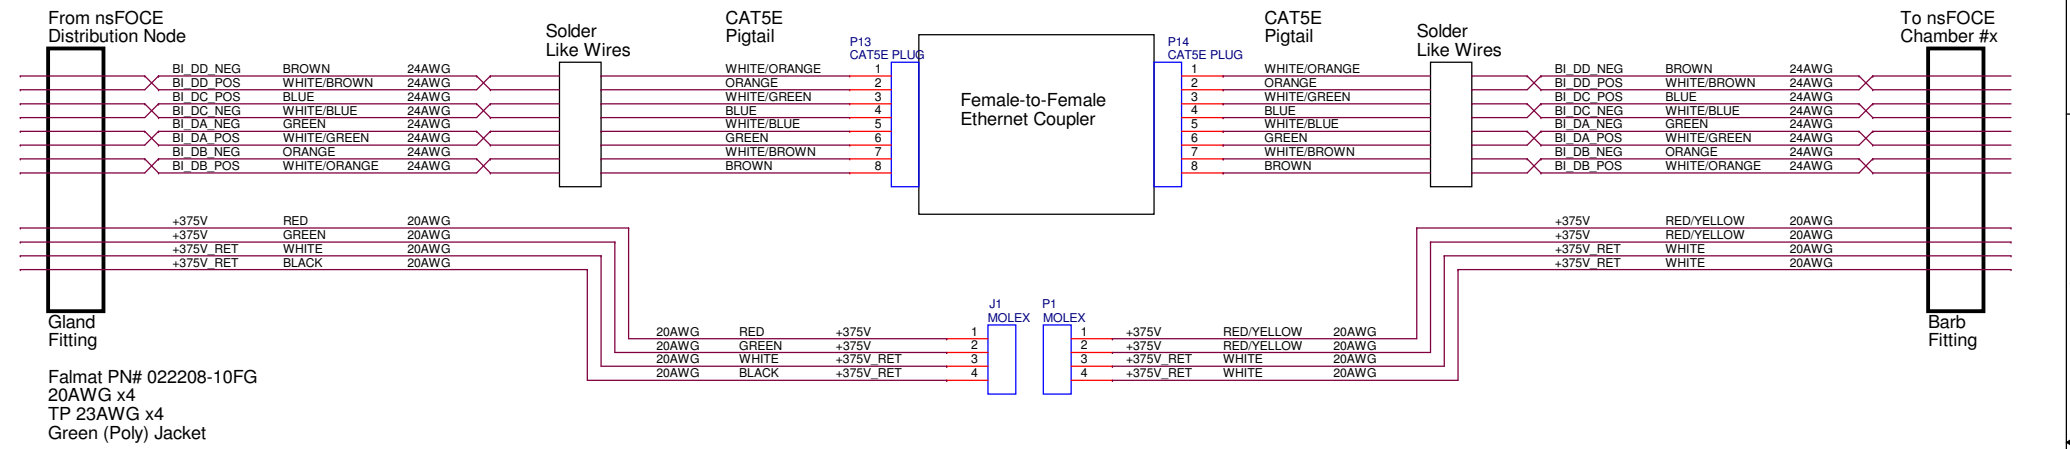



Monterey Bay Aquarium Research Institute
7700 Sandholdt Road, Moss Landing, CA 95039

Title
Chamber J-Tube Wiring Diagram

Engineer Kecy	Size B	Document Number <Doc>	Layout File <Layout File>	Rev <Rev>
Layout <Layout>		Date: Thursday, February 27, 2020		Sheet 1 of 1

5

4

3

2

1