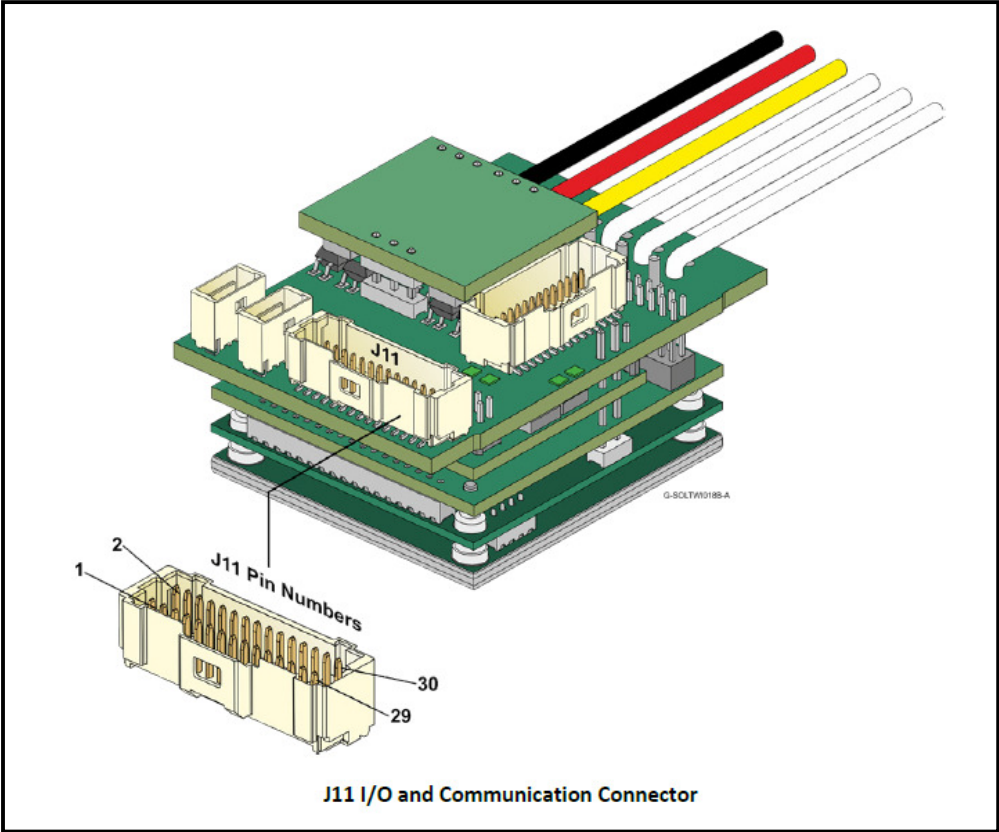
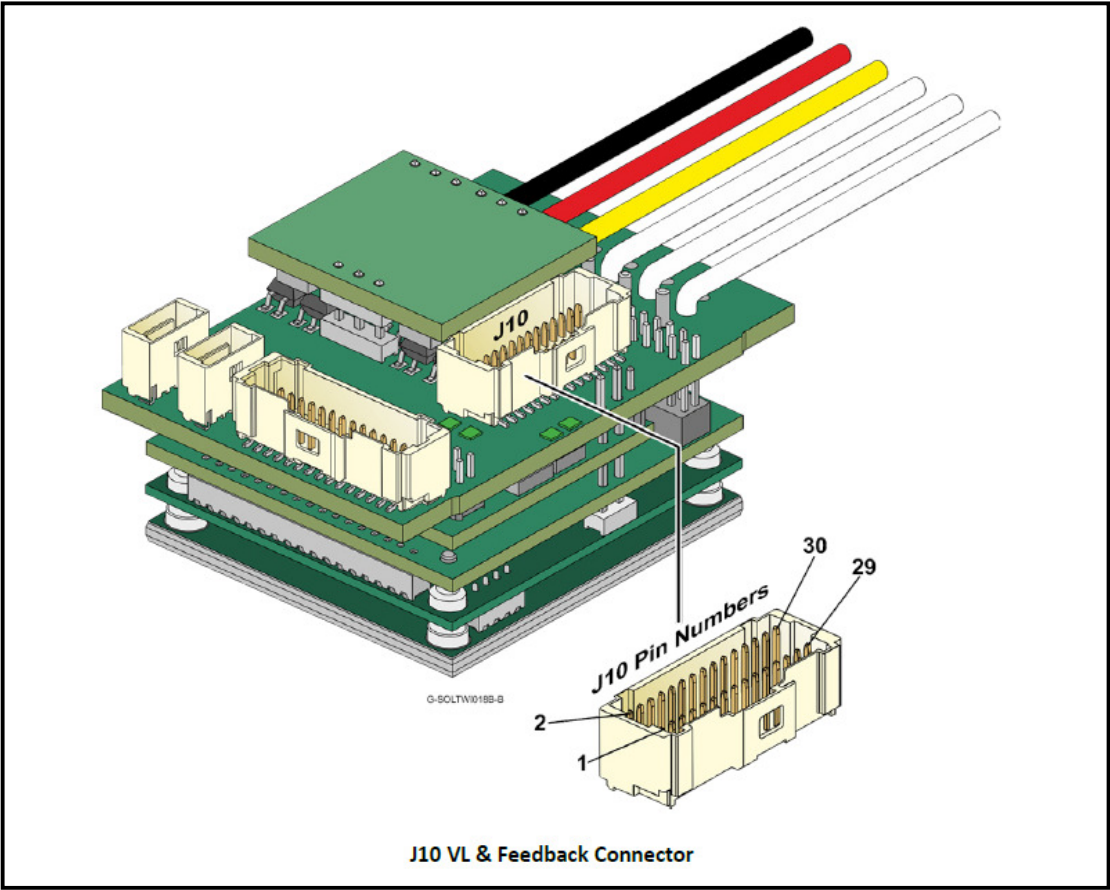




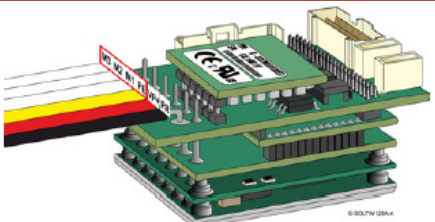
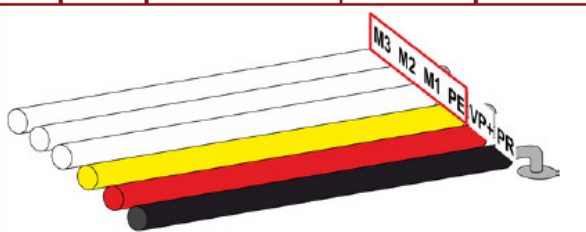
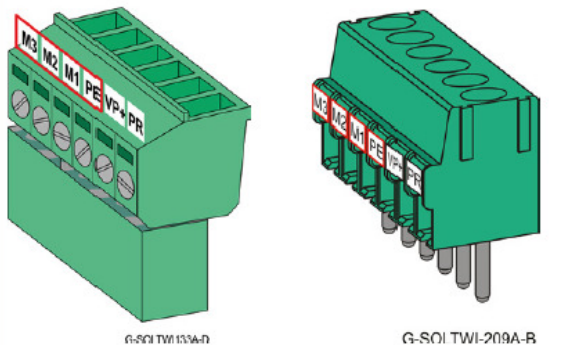
Pin	Wire Color	Function	Cable		Pin Positions
			Brushless Motor	Brushed DC Motor	
PE	Yellow	Connection earth	Motor	Motor	
M1	White	Motor phase	Motor	N/C	
M2	White	Motor phase	Motor	Motor	
M3	White	Motor phase	Motor	Motor	
					
					

Table 5: Motor Wires or Connector					
-----------------------------------	--	--	--	--	--

Table 5: Motor Wires or Connector

