



Valve Box

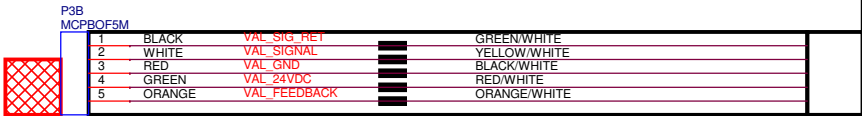

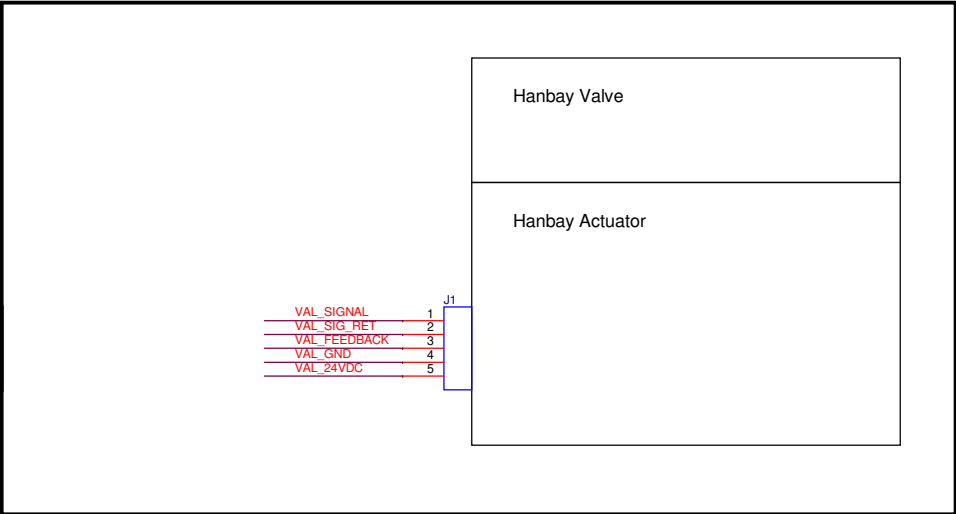

Monterey Bay Aquarium Research Institute^A

7700 Sandholdt Road, Moss Landing, CA 95039

Title

Valve Wiring Diagram

Engineer	Size	Document Number	Layout File	Rev
Key	B	<Doc>	<Layout File>	
Layout		Date: Wednesday, November 20, 2019	Sheet 1 of 1	<Rev>
<Layout>				