


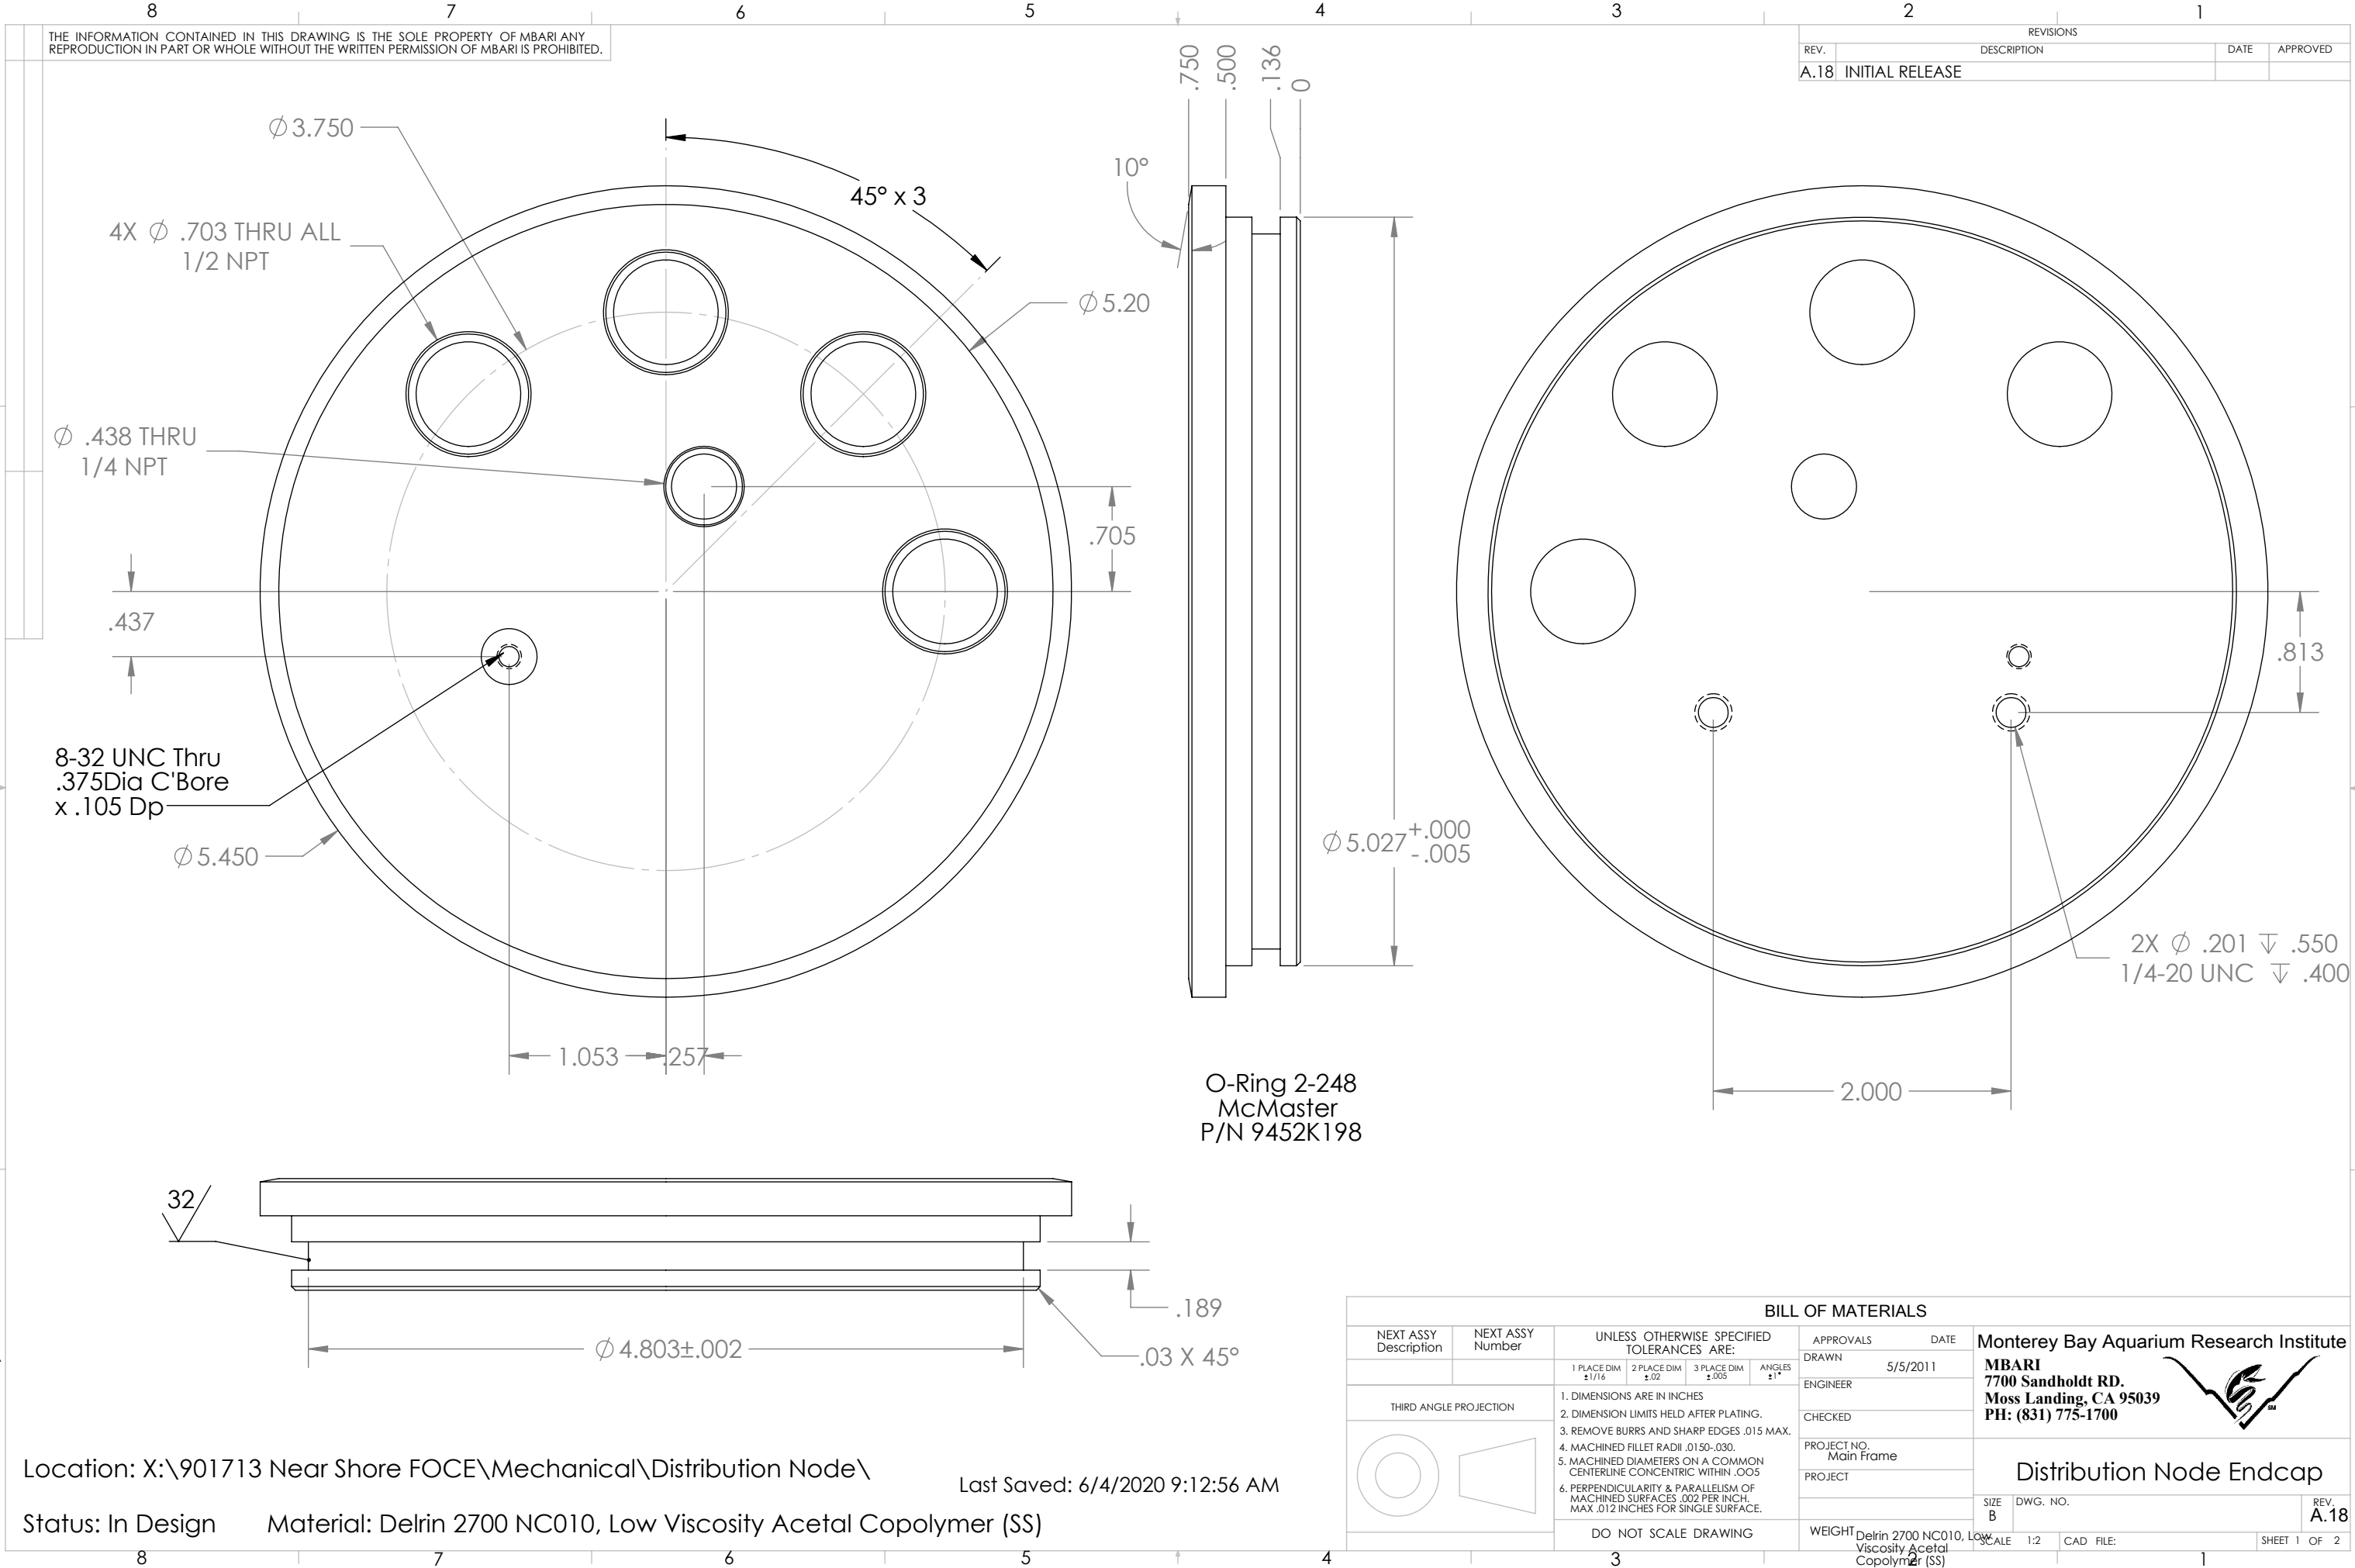

THE INFORMATION CONTAINED IN THIS DRAWING IS THE SOLE PROPERTY OF MBARI ANY REPRODUCTION IN PART OR WHOLE WITHOUT THE WRITTEN PERMISSION OF MBARI IS PROHIBITED.

REVISIONS			
REV.	DESCRIPTION	DATE	APPROVED
A.18	INITIAL RELEASE		

O-Ring 2-248
McMaster
P/N 9452K198

BILL OF MATERIALS			
NEXT ASSY Description	NEXT ASSY Number	UNLESS OTHERWISE SPECIFIED TOLERANCES ARE:	APPROVALS DATE
		1 PLACE DIM ±1/16	DRAWN 5/5/2011
		2 PLACE DIM ±.02	ENGINEER
		3 PLACE DIM ±.005	CHECKED
		ANGLES ±1°	PROJECT NO. Main Frame
			PROJECT
			WEIGHT Delrin 2700 NC010, Low Viscosity Acetal Copolymer (SS)
			SCALE 1:2
			CAD FILE:
			SHEET 1 OF 2

Location: X:\901713 Near Shore FOCE\Mechanical\Distribution Node\
Status: In Design
Material: Delrin 2700 NC010, Low Viscosity Acetal Copolymer (SS)
Last Saved: 6/4/2020 9:12:56 AM

Monterey Bay Aquarium Research Institute
MBARI
7700 Sandholdt RD.
Moss Landing, CA 95039
PH: (831) 775-1700



Distribution Node Endcap

SIZE B

DWG. NO.

REV. A.18

