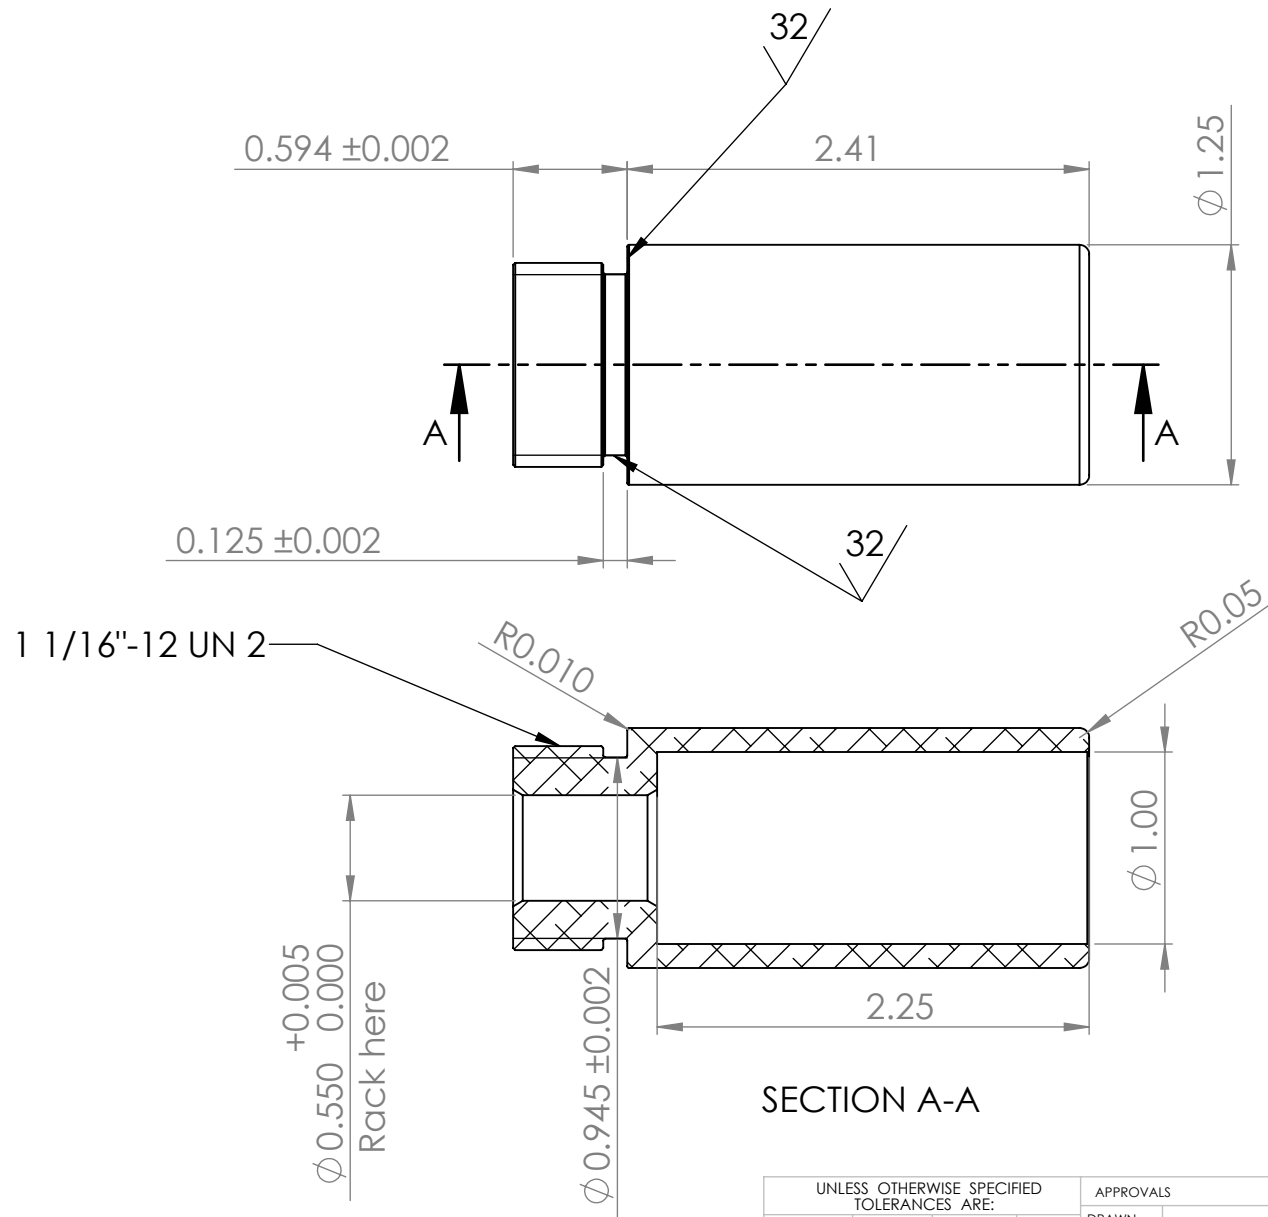


Material: 6061-T6 aluminum
 Finish: HARD CLEAR ANODIZE IN ACCORDANCE
 WITH MIL-A-8625F TYPE III, CLASS 1 (.001 THICK)

UNLESS OTHERWISE SPECIFIED TOLERANCES ARE:				APPROVALS		DATE		Monterey Bay Aquarium Research Institute							
1 PLACE DIM ±1/16		2 PLACE DIM ±.02		3 PLACE DIM ±.005		ANGLES ±1°		DRAWN		11/1/2022		MBARI 7700 Sandholdt RD. Moss Landing, CA 95039 PH: (831) 775-1700 			
1. DIMENSIONS ARE IN INCHES 2. DIMENSION LIMITS HELD AFTER PLATING. 3. REMOVE BURRS AND SHARP EDGES .015 MAX. 4. MACHINED FILLET RADII .0150-.030. 5. MACHINED DIAMETERS ON A COMMON CENTERLINE CONCENTRIC WITHIN .005 6. PERPENDICULARITY & PARALLELISM OF MACHINED SURFACES .002 PER INCH, MAX .012 INCHES FOR SINGLE SURFACE.								CHECKED							
								ENGINEER		Francois Cazenave					
Vendor:								PROJECT NO.				Ph_Probe_Penetrator SIZE A DWG. NO. REV.			
Material: 6061-T6 (SS)								PROJECT							
								WEIGHT		0.15 lb					
												SCALE:1:1		SHEET 1 OF 1	