
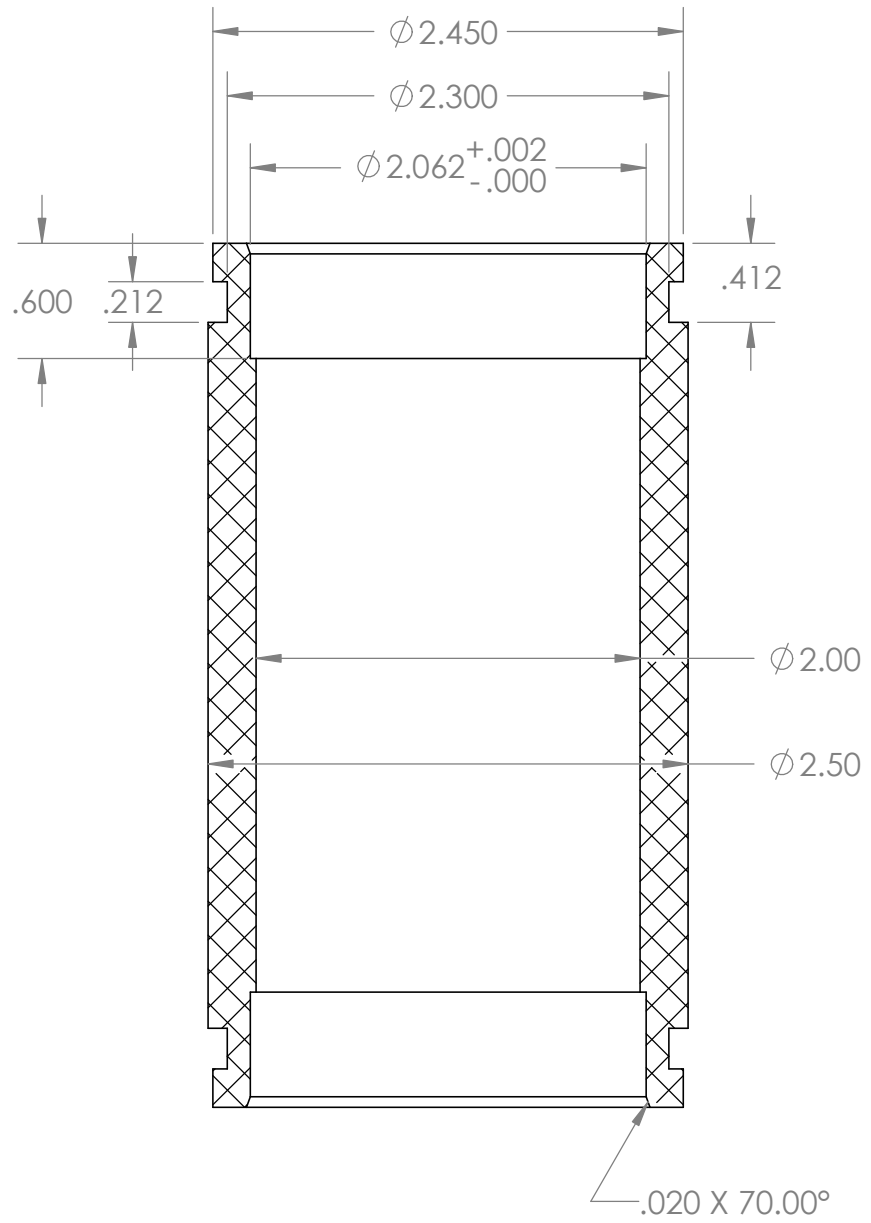


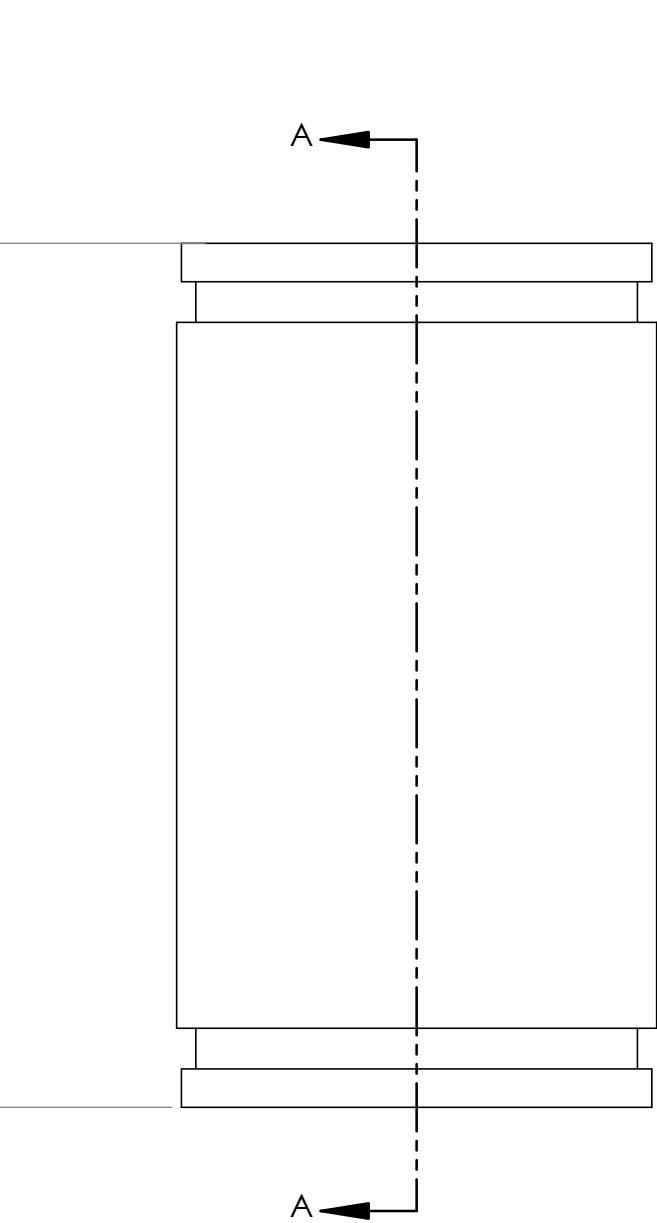

SECTION A-A
SCALE 1 : 1

ACRYLIC

BILL OF MATERIALS						
Shop / Q.C.		UNLESS OTHERWISE SPECIFIED TOLERANCES ARE:			APPROVALS	DATE
Inspector		1 PLACE DIM $\pm 1/16$	2 PLACE DIM $\pm .02$	3 PLACE DIM $\pm .005$	DRAWN D GRAVES	4/23/18
Shop Foreman		1. DIMENSIONS ARE IN INCHES 2. DIMENSION LIMITS HELD AFTER PLATING.			ENGINEER D GRAVES	4/23/18
Engineer					CHECKED	