


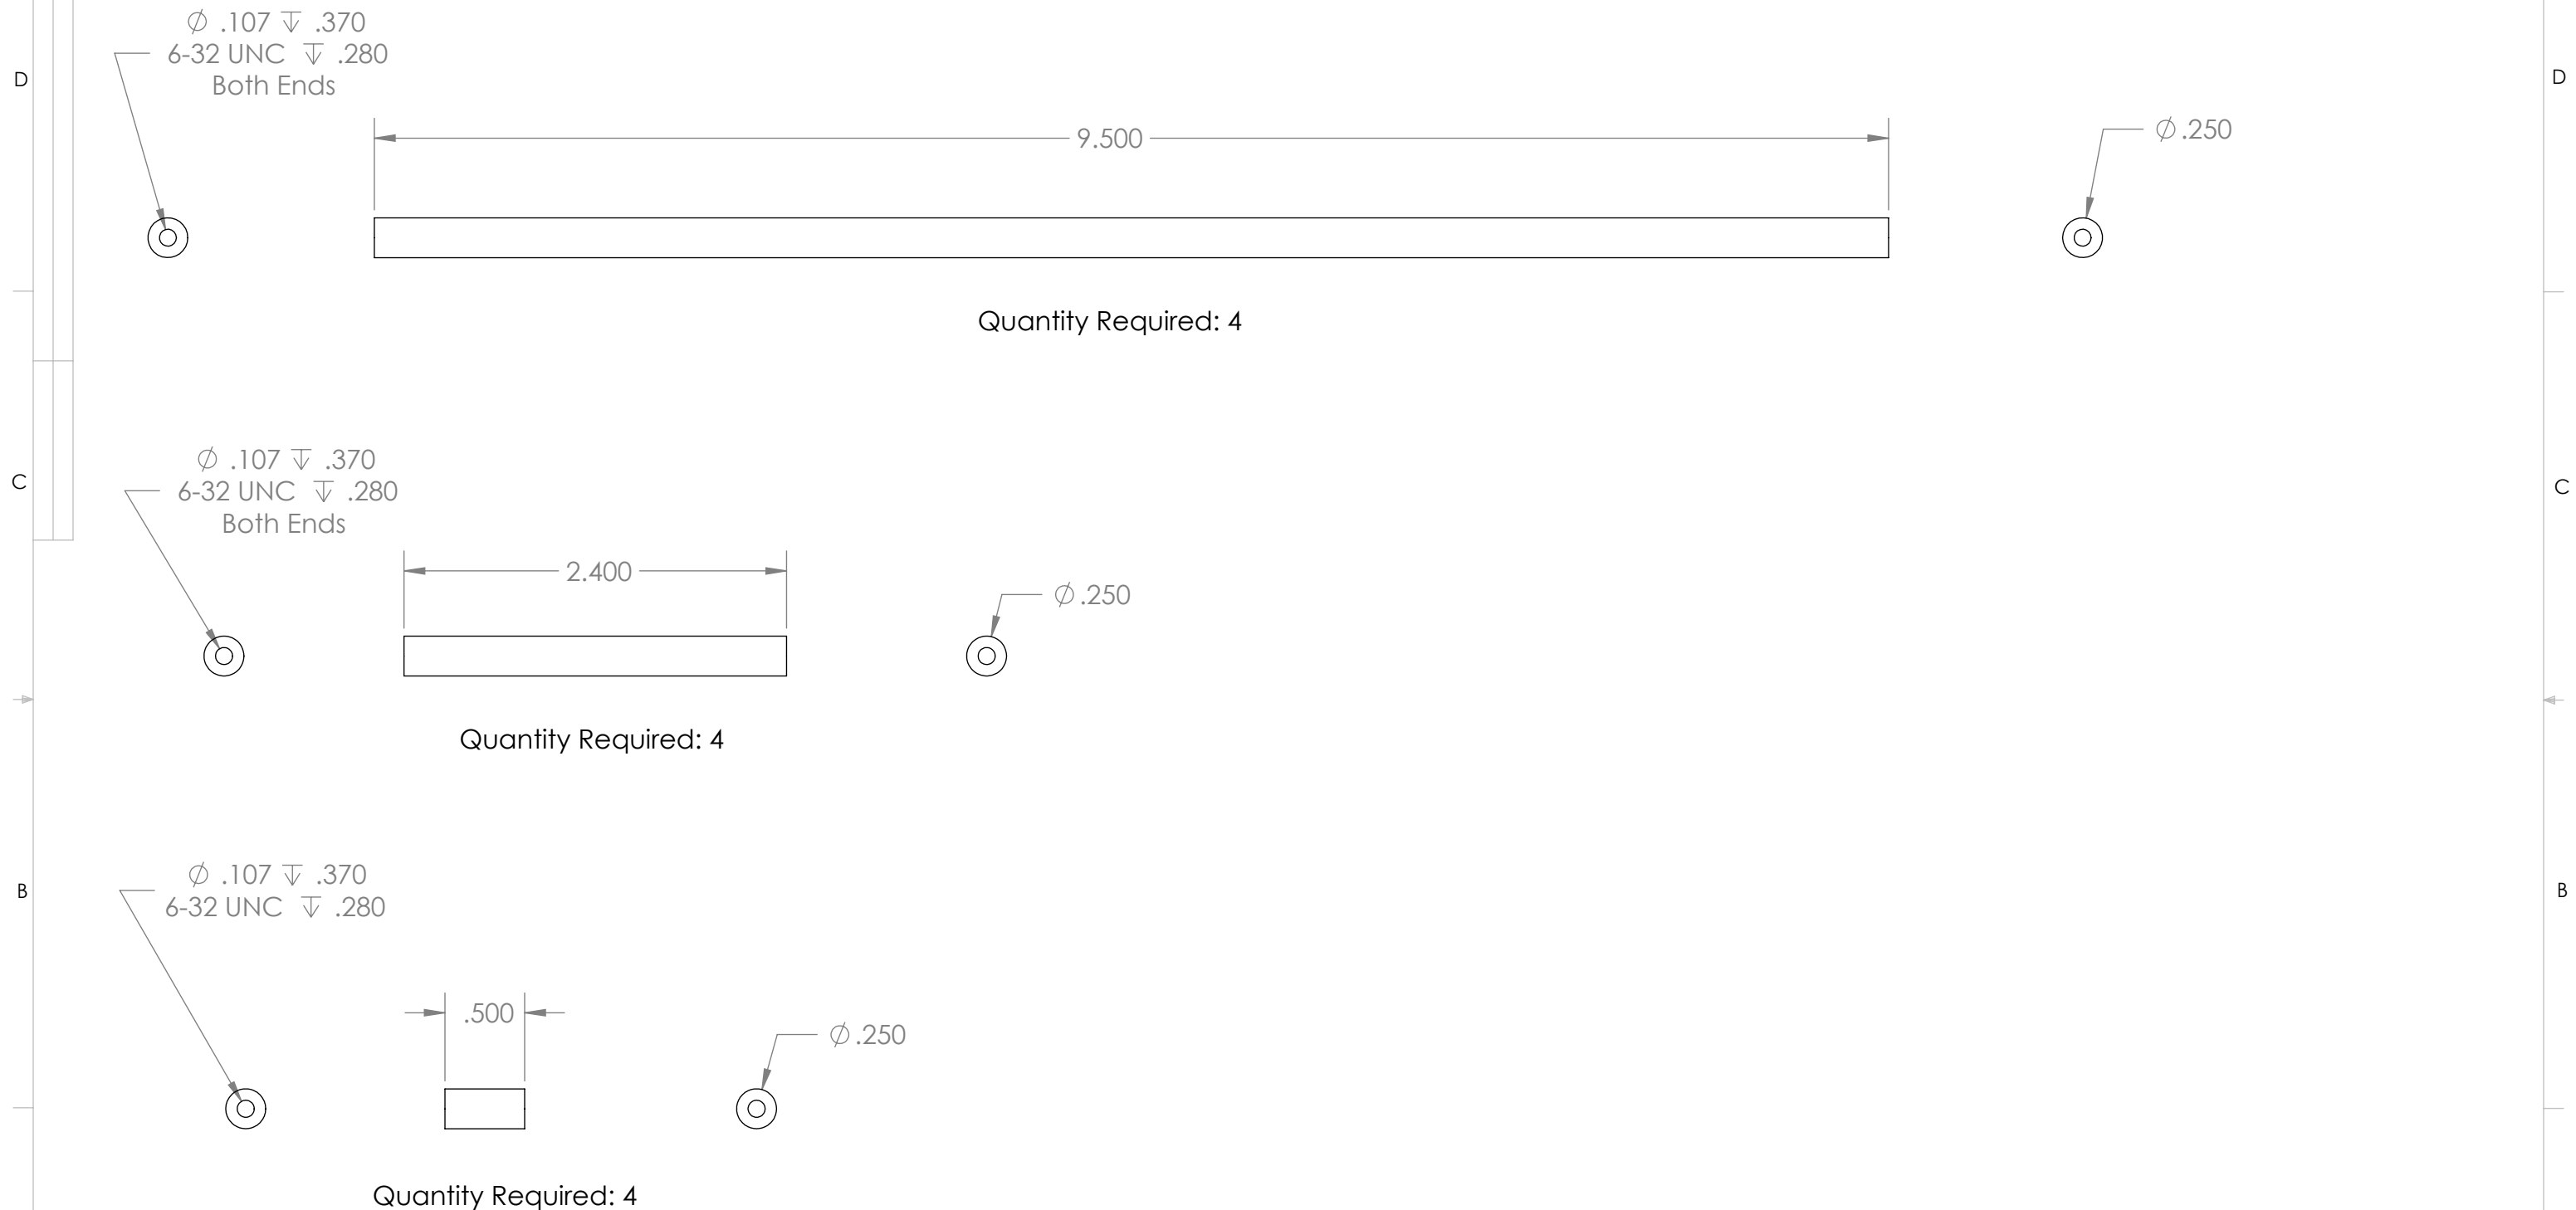

Last Saved: 4/19/2018 1:38:38 PM

BILL OF MATERIALS												
NEXT ASSY Description		NEXT ASSY Number		UNLESS OTHERWISE SPECIFIED TOLERANCES ARE:			APPROVALS DATE		Monterey Bay Aquarium Research Institute MBARI 7700 Sandholdt RD. Moss Landing, CA 95039 PH: (831) 775-1700 			
				1 PLACE DIM ±1/16	2 PLACE DIM ±.02	3 PLACE DIM ±.005	ANGLES ±1°	DRAWN 4/9/2018				
								ENGINEER				
								CHECKED				
THIRD ANGLE PROJECTION				1. DIMENSIONS ARE IN INCHES 2. DIMENSION LIMITS HELD AFTER PLATING. 3. REMOVE BURRS AND SHARP EDGES .015 MAX. 4. MACHINED FILLET RADII .0150-.030. 5. MACHINED DIAMETERS ON A COMMON CENTERLINE CONCENTRIC WITHIN .005 6. PERPENDICULARITY & PARALLELISM OF MACHINED SURFACES .002 PER INCH, MAX .012 INCHES FOR SINGLE SURFACE.				PROJECT NO.		6_32 standoff SIZE B DWG. NO. 100221247 REV.		
								PROJECT				
DO NOT SCALE DRAWING				WEIGHT		Material <not specified>		SCALE 1:2 CAD FILE:		SHEET 1 OF 1		