
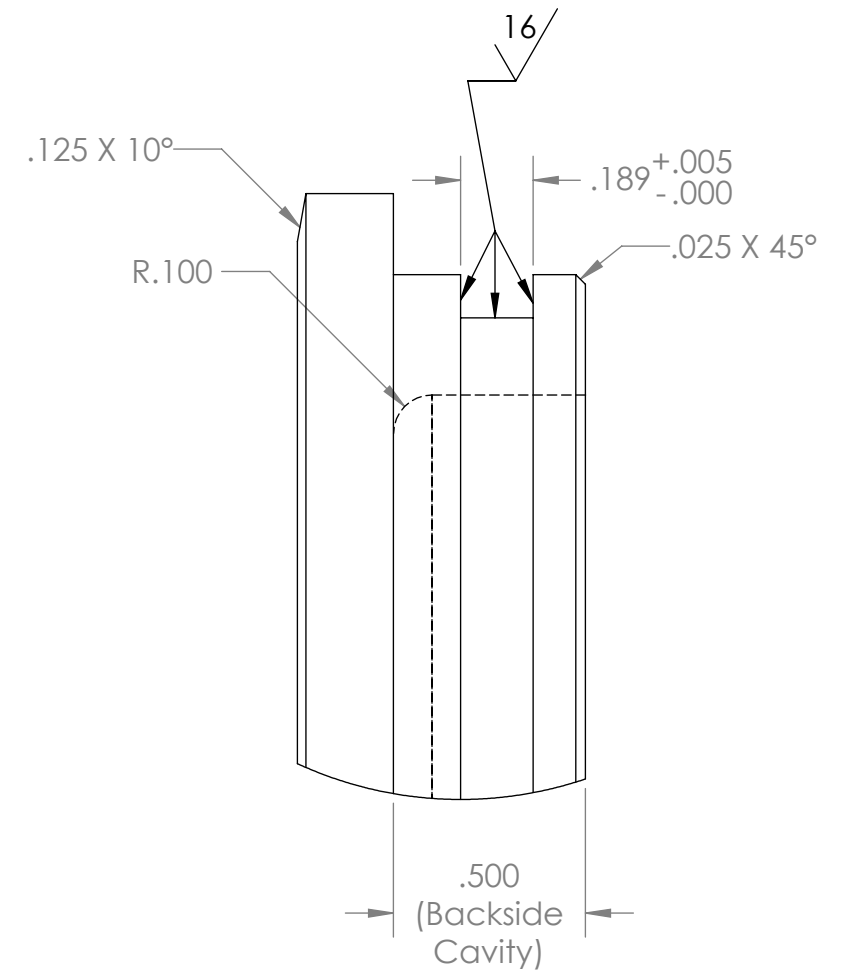
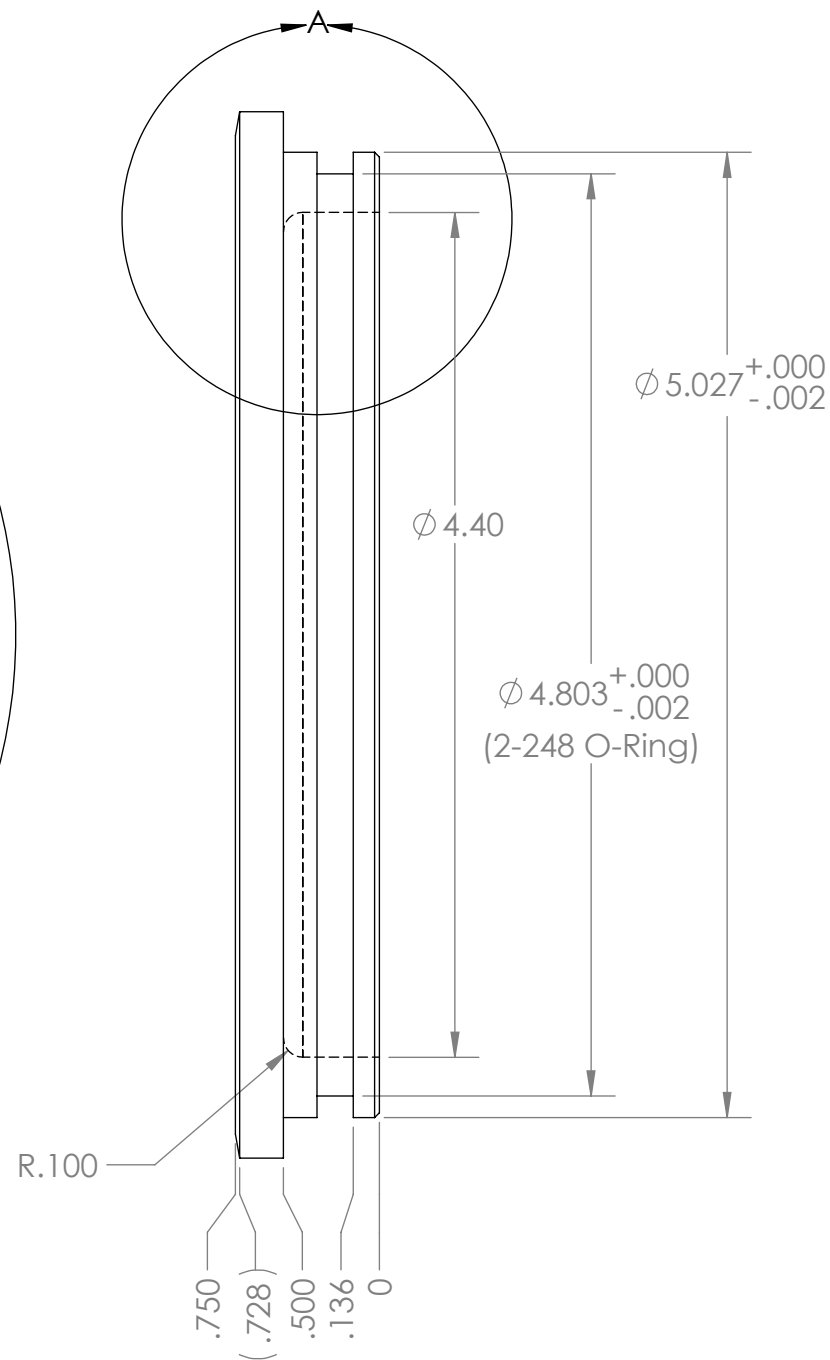


THE INFORMATION CONTAINED IN THIS DRAWING IS THE SOLE PROPERTY OF MBARI ANY REPRODUCTION IN PART OR WHOLE WITHOUT THE WRITTEN PERMISSION OF MBARI IS PROHIBITED.

REVISIONS			
REV.	DESCRIPTION	DATE	APPROVED
A.18	INITIAL RELEASE		

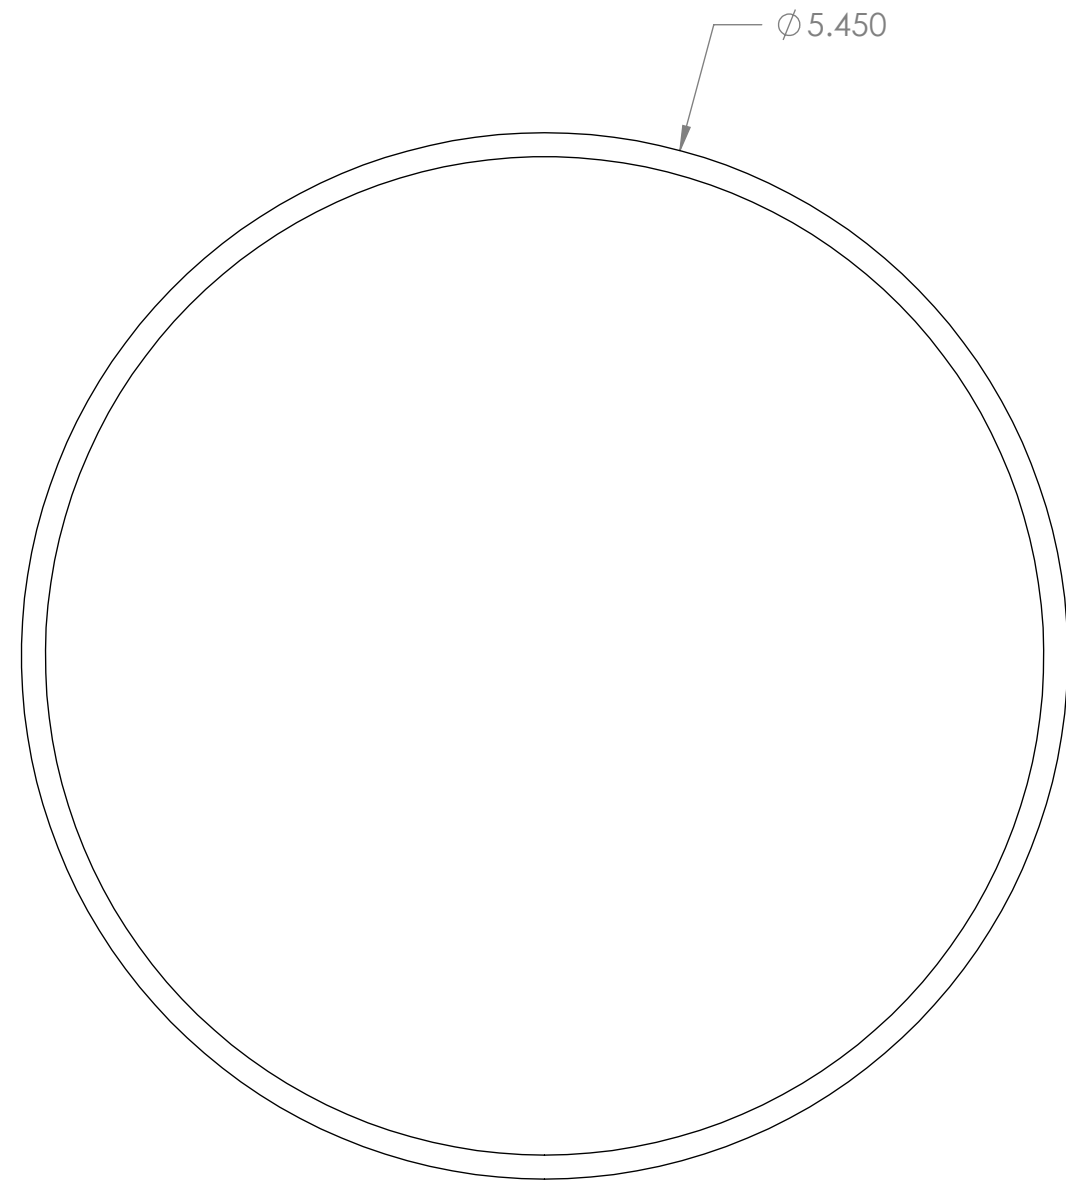

DETAIL A
SCALE 2 : 1

BILL OF MATERIALS													
NEXT ASSY Description	NEXT ASSY Number	UNLESS OTHERWISE SPECIFIED TOLERANCES ARE:			APPROVALS	DATE	Monterey Bay Aquarium Research Institute MBARI 7700 Sandholdt RD. Moss Landing, CA 95039 PH: (831) 775-1700 						
					DRAWN	5/5/2011							
THIRD ANGLE PROJECTION		1 PLACE DIM ±.1/16	2 PLACE DIM ±.02	3 PLACE DIM ±.005	ANGLES ±1°	ENGINEER							
		1. DIMENSIONS ARE IN INCHES 2. DIMENSION LIMITS HELD AFTER PLATING. 3. REMOVE BURRS AND SHARP EDGES .015 MAX. 4. MACHINED FILLET RADII .0150-.030. 5. MACHINED DIAMETERS ON A COMMON CENTERLINE CONCENTRIC WITHIN .005 6. PERPENDICULARITY & PARALLELISM OF MACHINED SURFACES .002 PER INCH, MAX. .012 INCHES FOR SINGLE SURFACE.				CHECKED							
		DO NOT SCALE DRAWING				PROJECT NO.	Main Frame						
						PROJECT							
						SIZE	DWG. NO.	100221243			REV.	A.18	
						WEIGHT	Delrin 2700 NC010, Low Viscosity Acetal Copolymer (SS)			SCALE	1:2	CAD FILE:	SHEET 1 OF 1

Location: X:\901713 Near Shore FOCE\Mechanical\

Status: In Design

Material: Low Viscosity Acetal

Last Saved: 4/19/2018 2:12:13 PM