



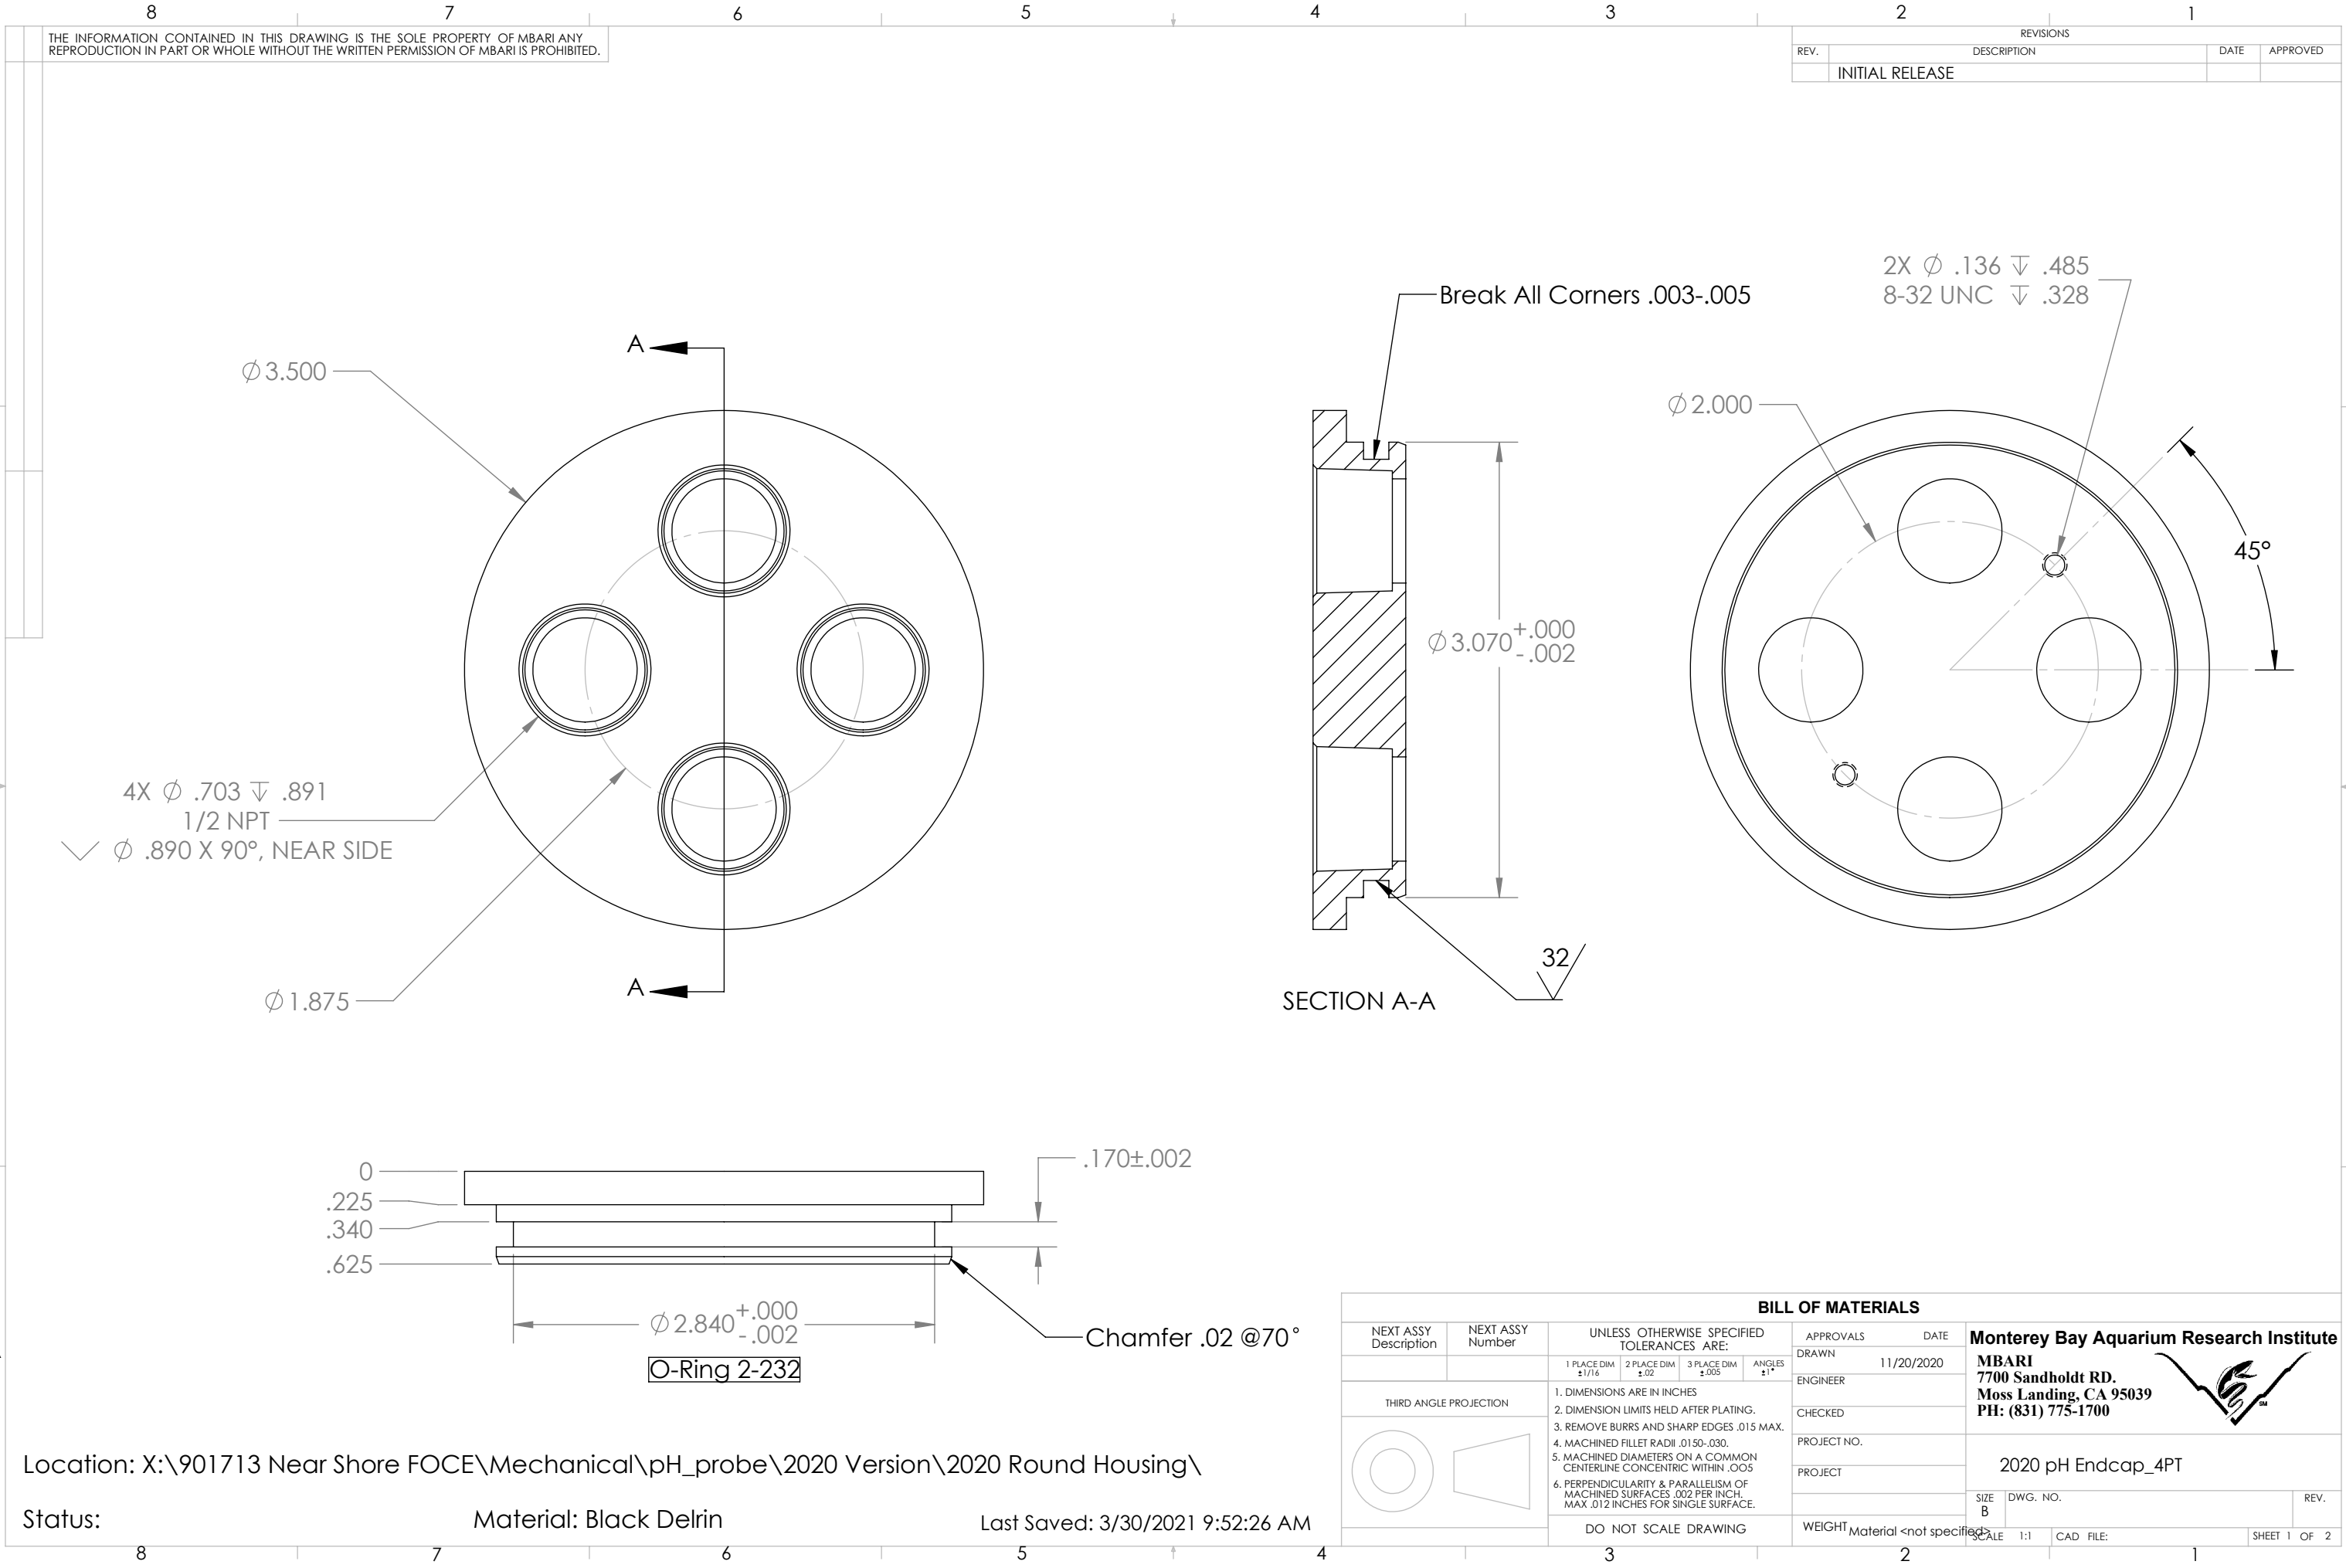

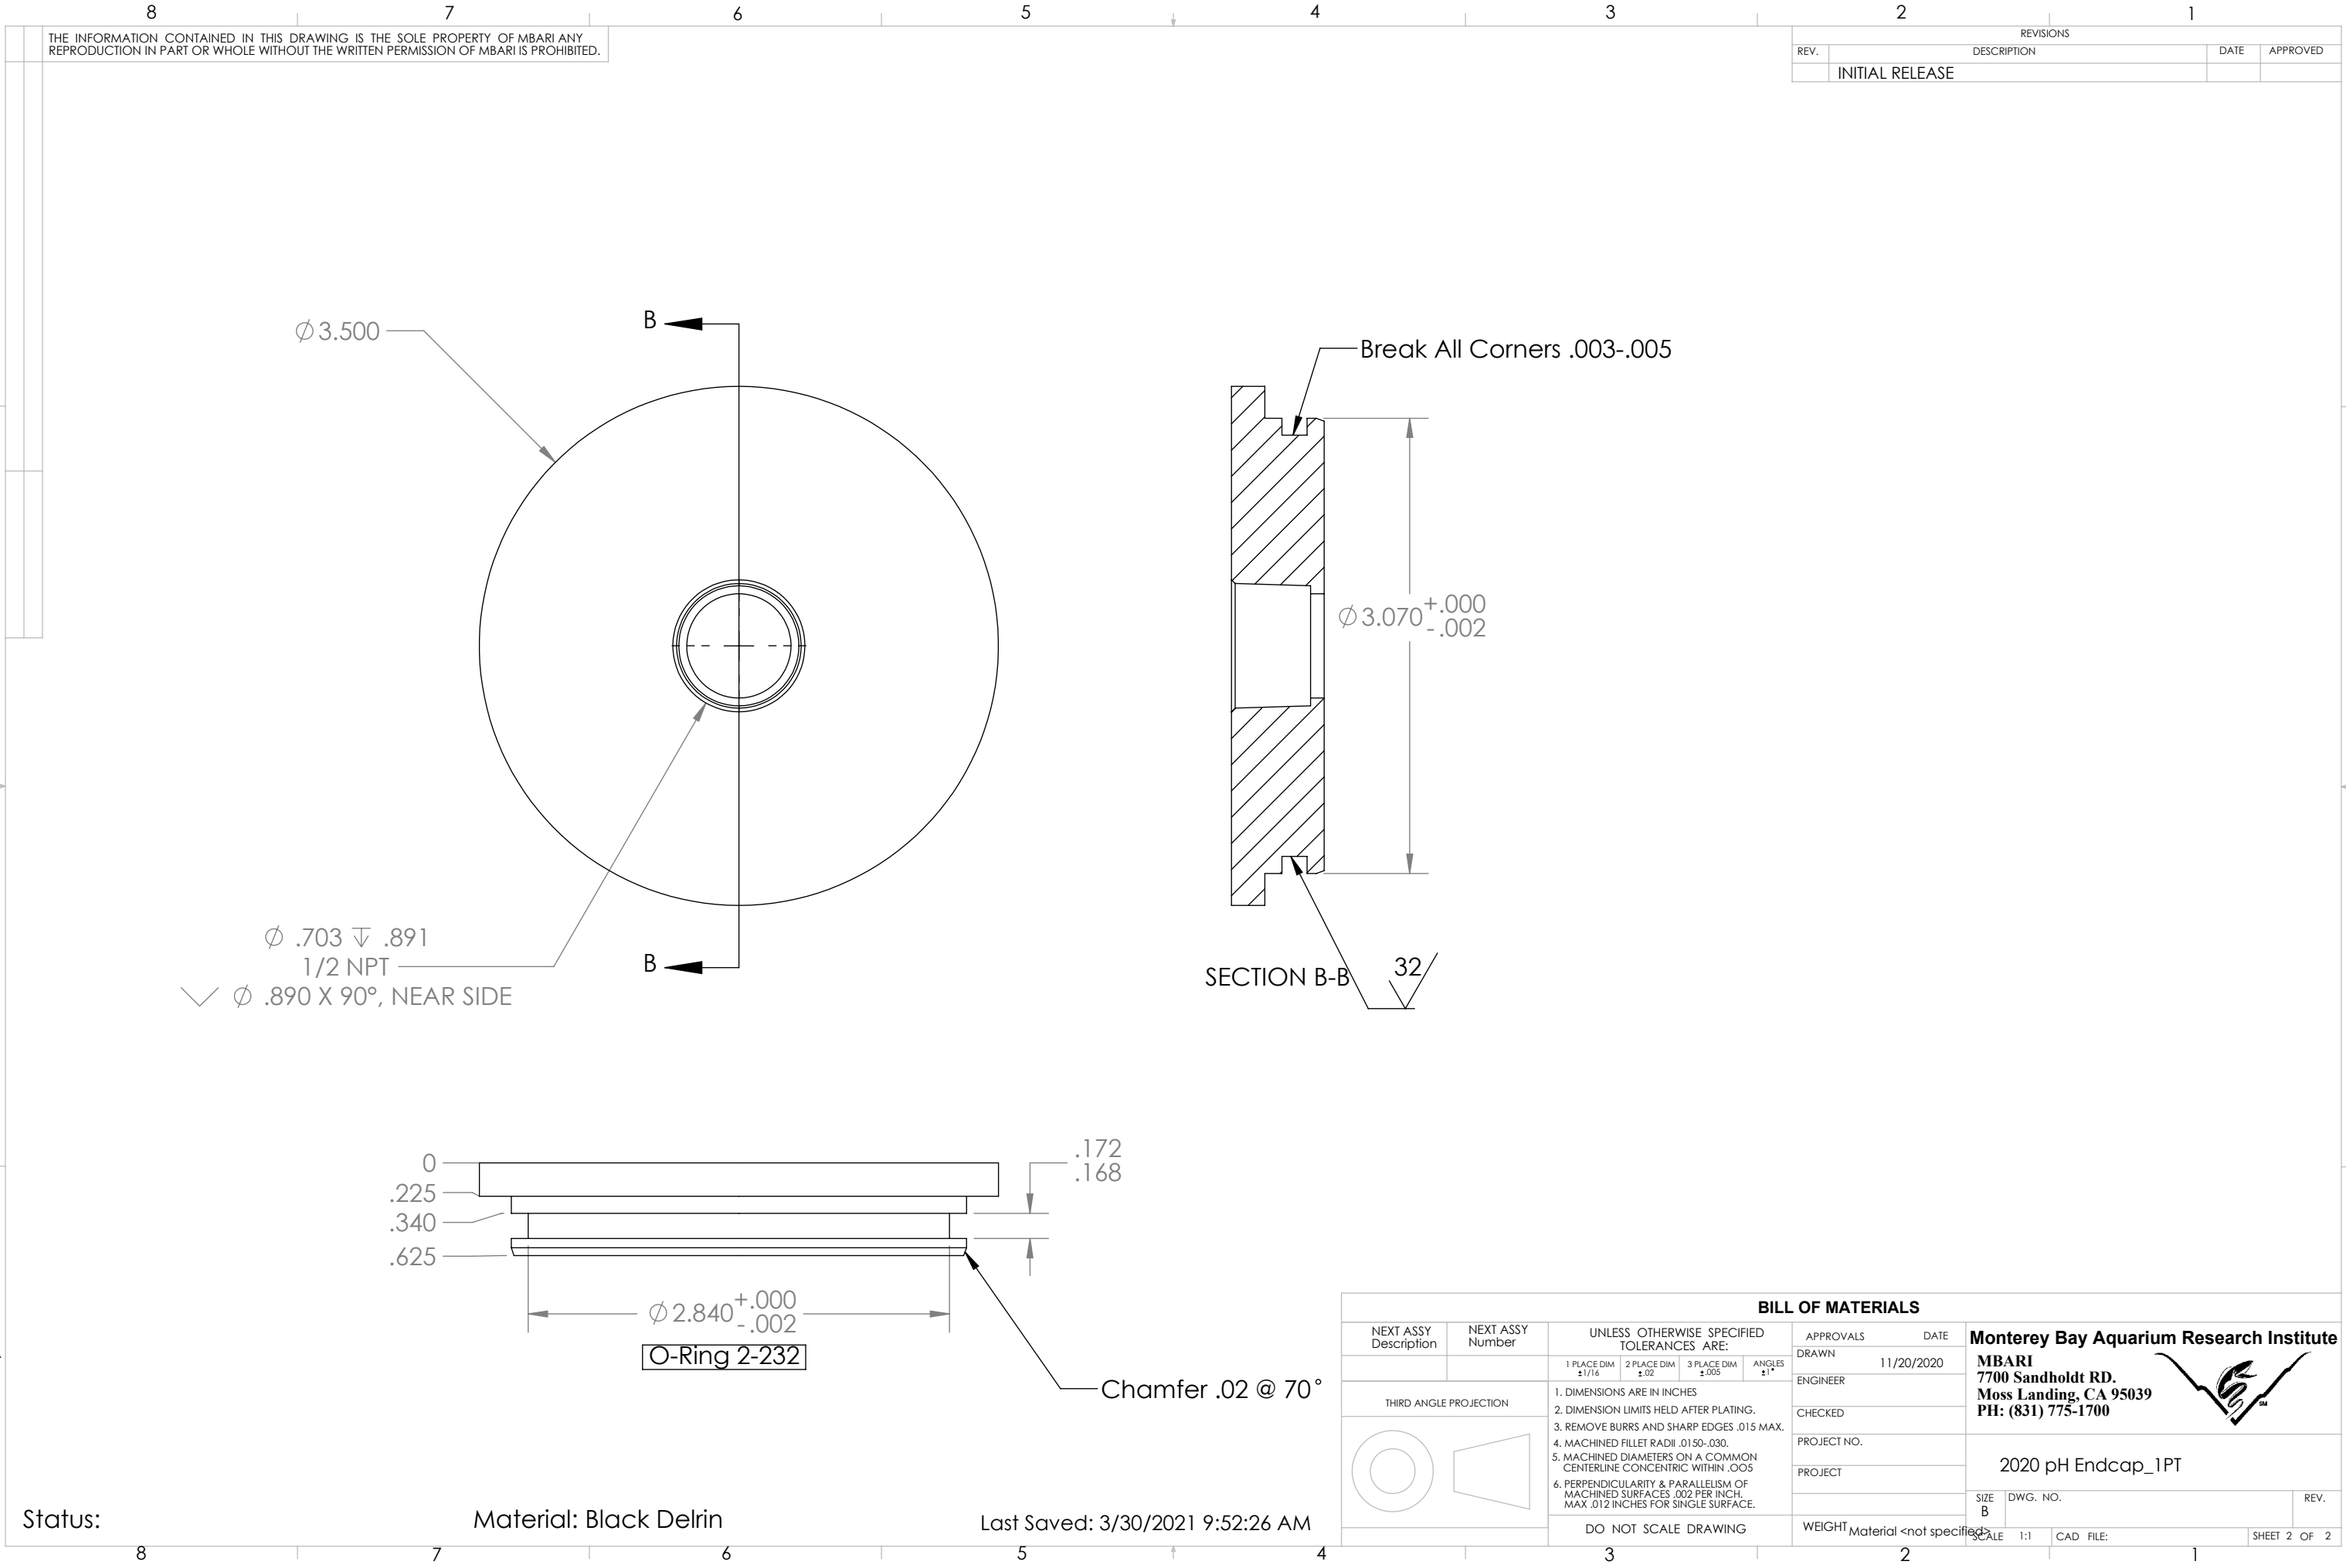

THE INFORMATION CONTAINED IN THIS DRAWING IS THE SOLE PROPERTY OF MBARI ANY REPRODUCTION IN PART OR WHOLE WITHOUT THE WRITTEN PERMISSION OF MBARI IS PROHIBITED.

REVISIONS			
REV.	DESCRIPTION	DATE	APPROVED
	INITIAL RELEASE		

Break All Corners .003-.005

$\phi 3.070^{+.000}_{-.002}$

SECTION B-B

32

$\phi .703 \nabla .891$
1/2 NPT
✓ $\phi .890 \times 90^\circ$, NEAR SIDE

0
.225
.340
.625
 $\phi 2.840^{+.000}_{-.002}$
.172
.168

O-Ring 2-232

Chamfer .02 @ 70°

BILL OF MATERIALS

NEXT ASSY Description	NEXT ASSY Number	UNLESS OTHERWISE SPECIFIED TOLERANCES ARE:				APPROVALS	DATE	Monterey Bay Aquarium Research Institute		
		1 PLACE DIM $\pm 1/16$	2 PLACE DIM $\pm .02$	3 PLACE DIM $\pm .005$	ANGLES $\pm 1^\circ$	DRAWN	11/20/2020	MBARI 7700 Sandholdt RD. Moss Landing, CA 95039 PH: (831) 775-1700		
						ENGINEER				
						CHECKED				
						PROJECT NO.		2020 pH Endcap_1PT		
						PROJECT				
								SIZE B	DWG. NO.	REV.
								SCALE 1:1	CAD FILE:	SHEET 2 OF 2

Status:

Material: Black Delrin

Last Saved: 3/30/2021 9:52:26 AM

DO NOT SCALE DRAWING

WEIGHT Material <not specified>