
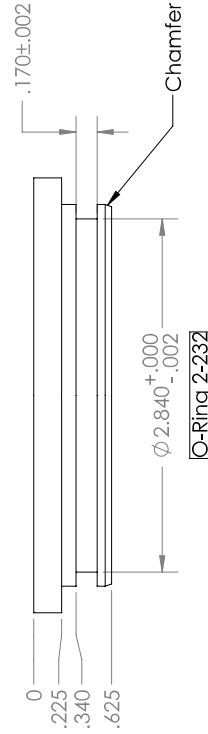
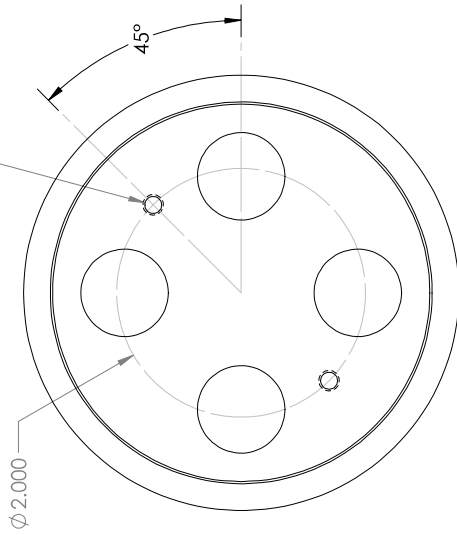
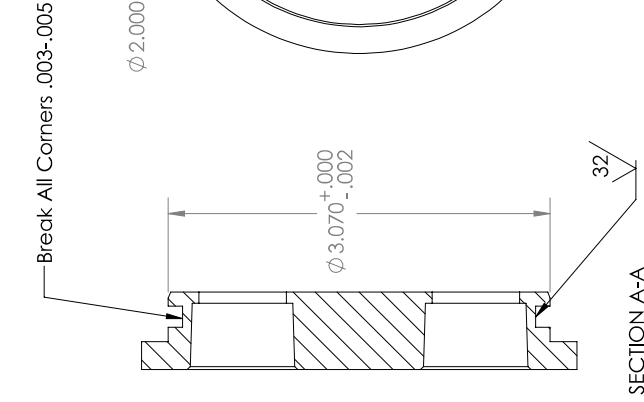


THE INFORMATION CONTAINED IN THIS DRAWING IS THE SOLE PROPERTY OF MBARI. ANY REPRODUCTION IN PART OR WHOLE WITHOUT THE WRITTEN PERMISSION OF MBARI IS PROHIBITED.

REV.	DESCRIPTION	DATE	APPROVED
1	INITIAL RELEASE		

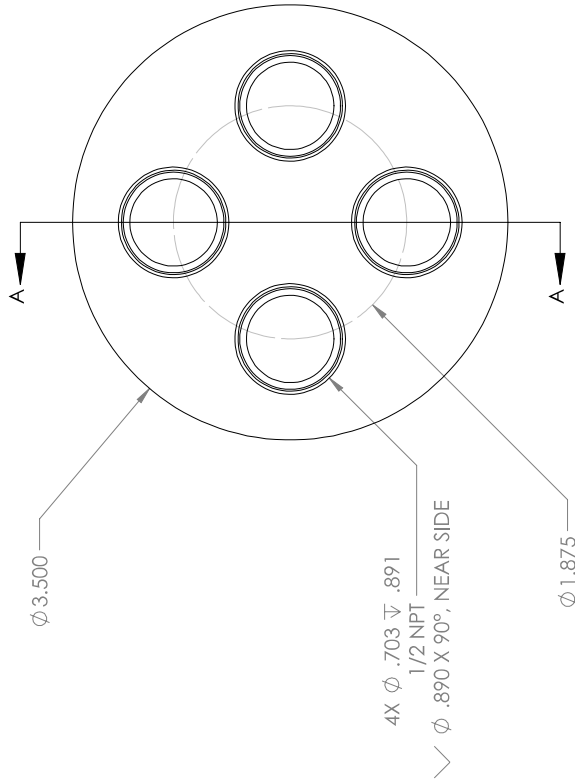

NEXT ASSY		UNLESS OTHERWISE SPECIFIED		APPROVALS	
Description	Number	TOLERANCES ARE:	1. FRACTIONS 2. DECIMALS 3. ANGLES	DRAWN	DATE
THIRD ANGLE PROJECTION		1. FRACTIONS 2. DECIMALS 3. ANGLES	1. FRACTIONS 2. DECIMALS 3. ANGLES	ENGINEER	11/20/2020
		1. DIMENSIONS ARE IN INCHES	1. DIMENSIONS ARE IN INCHES	CHECKED	
		2. DIMENSION LINES HELD AFTER PLATING.	2. DIMENSION LINES HELD AFTER PLATING.	PROJECT NO.	
		3. REMOVE BURRS AND SHARP EDGES .015 MAX.	3. REMOVE BURRS AND SHARP EDGES .015 MAX.	PROJECT	
		4. MACHINED FILET RADI .050-.000	4. MACHINED FILET RADI .050-.000		
		5. PERPENDICULARITY & PARALLELISM OF SURFACES .010 MAX	5. PERPENDICULARITY & PARALLELISM OF SURFACES .010 MAX		
		6. CENTERING CONCENTRIC WITH COG	6. CENTERING CONCENTRIC WITH COG		
		MAX .012 INCHES FOR SINGLE SURFACE	MAX .012 INCHES FOR SINGLE SURFACE		
		DO NOT SCALE DRAWING	DO NOT SCALE DRAWING		

Monterey Bay Aquarium Research Institute	
7700 Sandholdt RD.	
Pitt: (831) 775-1700	
2020 pH Endcap_4PT	
REV.	DWG. NO.
1	1
SHEET 1 OF 2	

Location: X:\901713 Near Shore FOCE\Mechanical\pH_probe\2020 Version\2020 Round Housing\

Status: Material: Black Delrin Last Saved: 3/30/2021 9:52:26 AM